

# 管路施設図

OF6403	OF6404	OF6405
OF6413	OF6414	OF6415
OF6423	OF6424	OF6425




東幡用水第2線部屋分水工

手中池


神戸市建設局  
下水道部

1/500

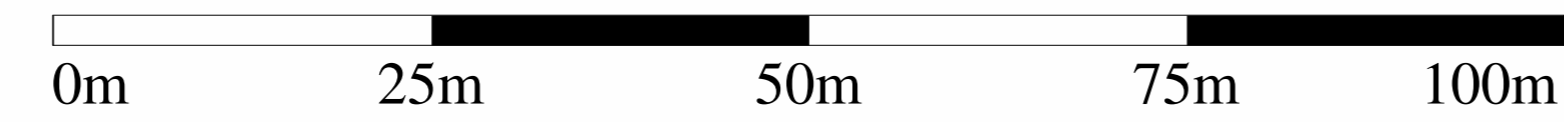


# 管路施設図

	OF6413	OF6414
	OF6423	OF6424
OF6432	OF6433	OF6434

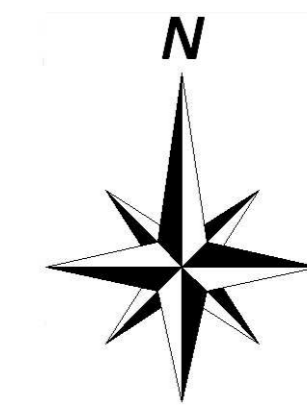


神戸市建設局  
下水道部

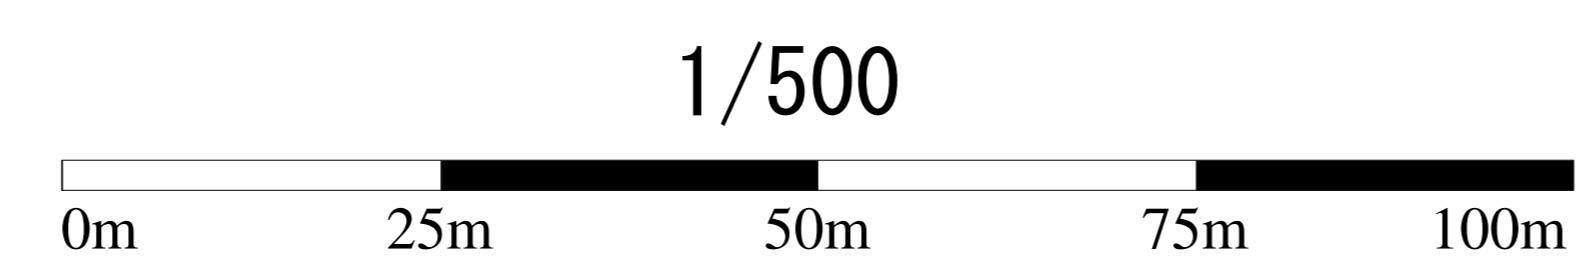


# 管路施設図

OF6413	OF6414	OF6415
OF6423	OF6424	OF6425
OF6433	OF6434	OF6435

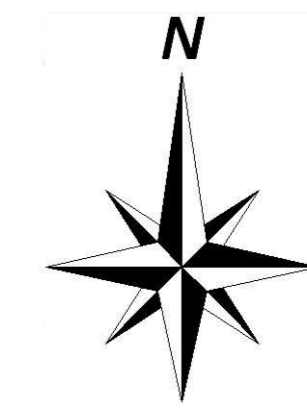



神戸市建設局下水道部

1/500

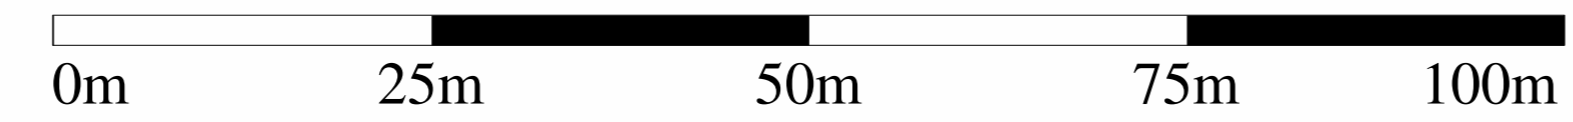


# 管路施設図

OF6414	OF6415	OF6416
OF6424	OF6425	OF6426
OF6434	OF6435	OF6436

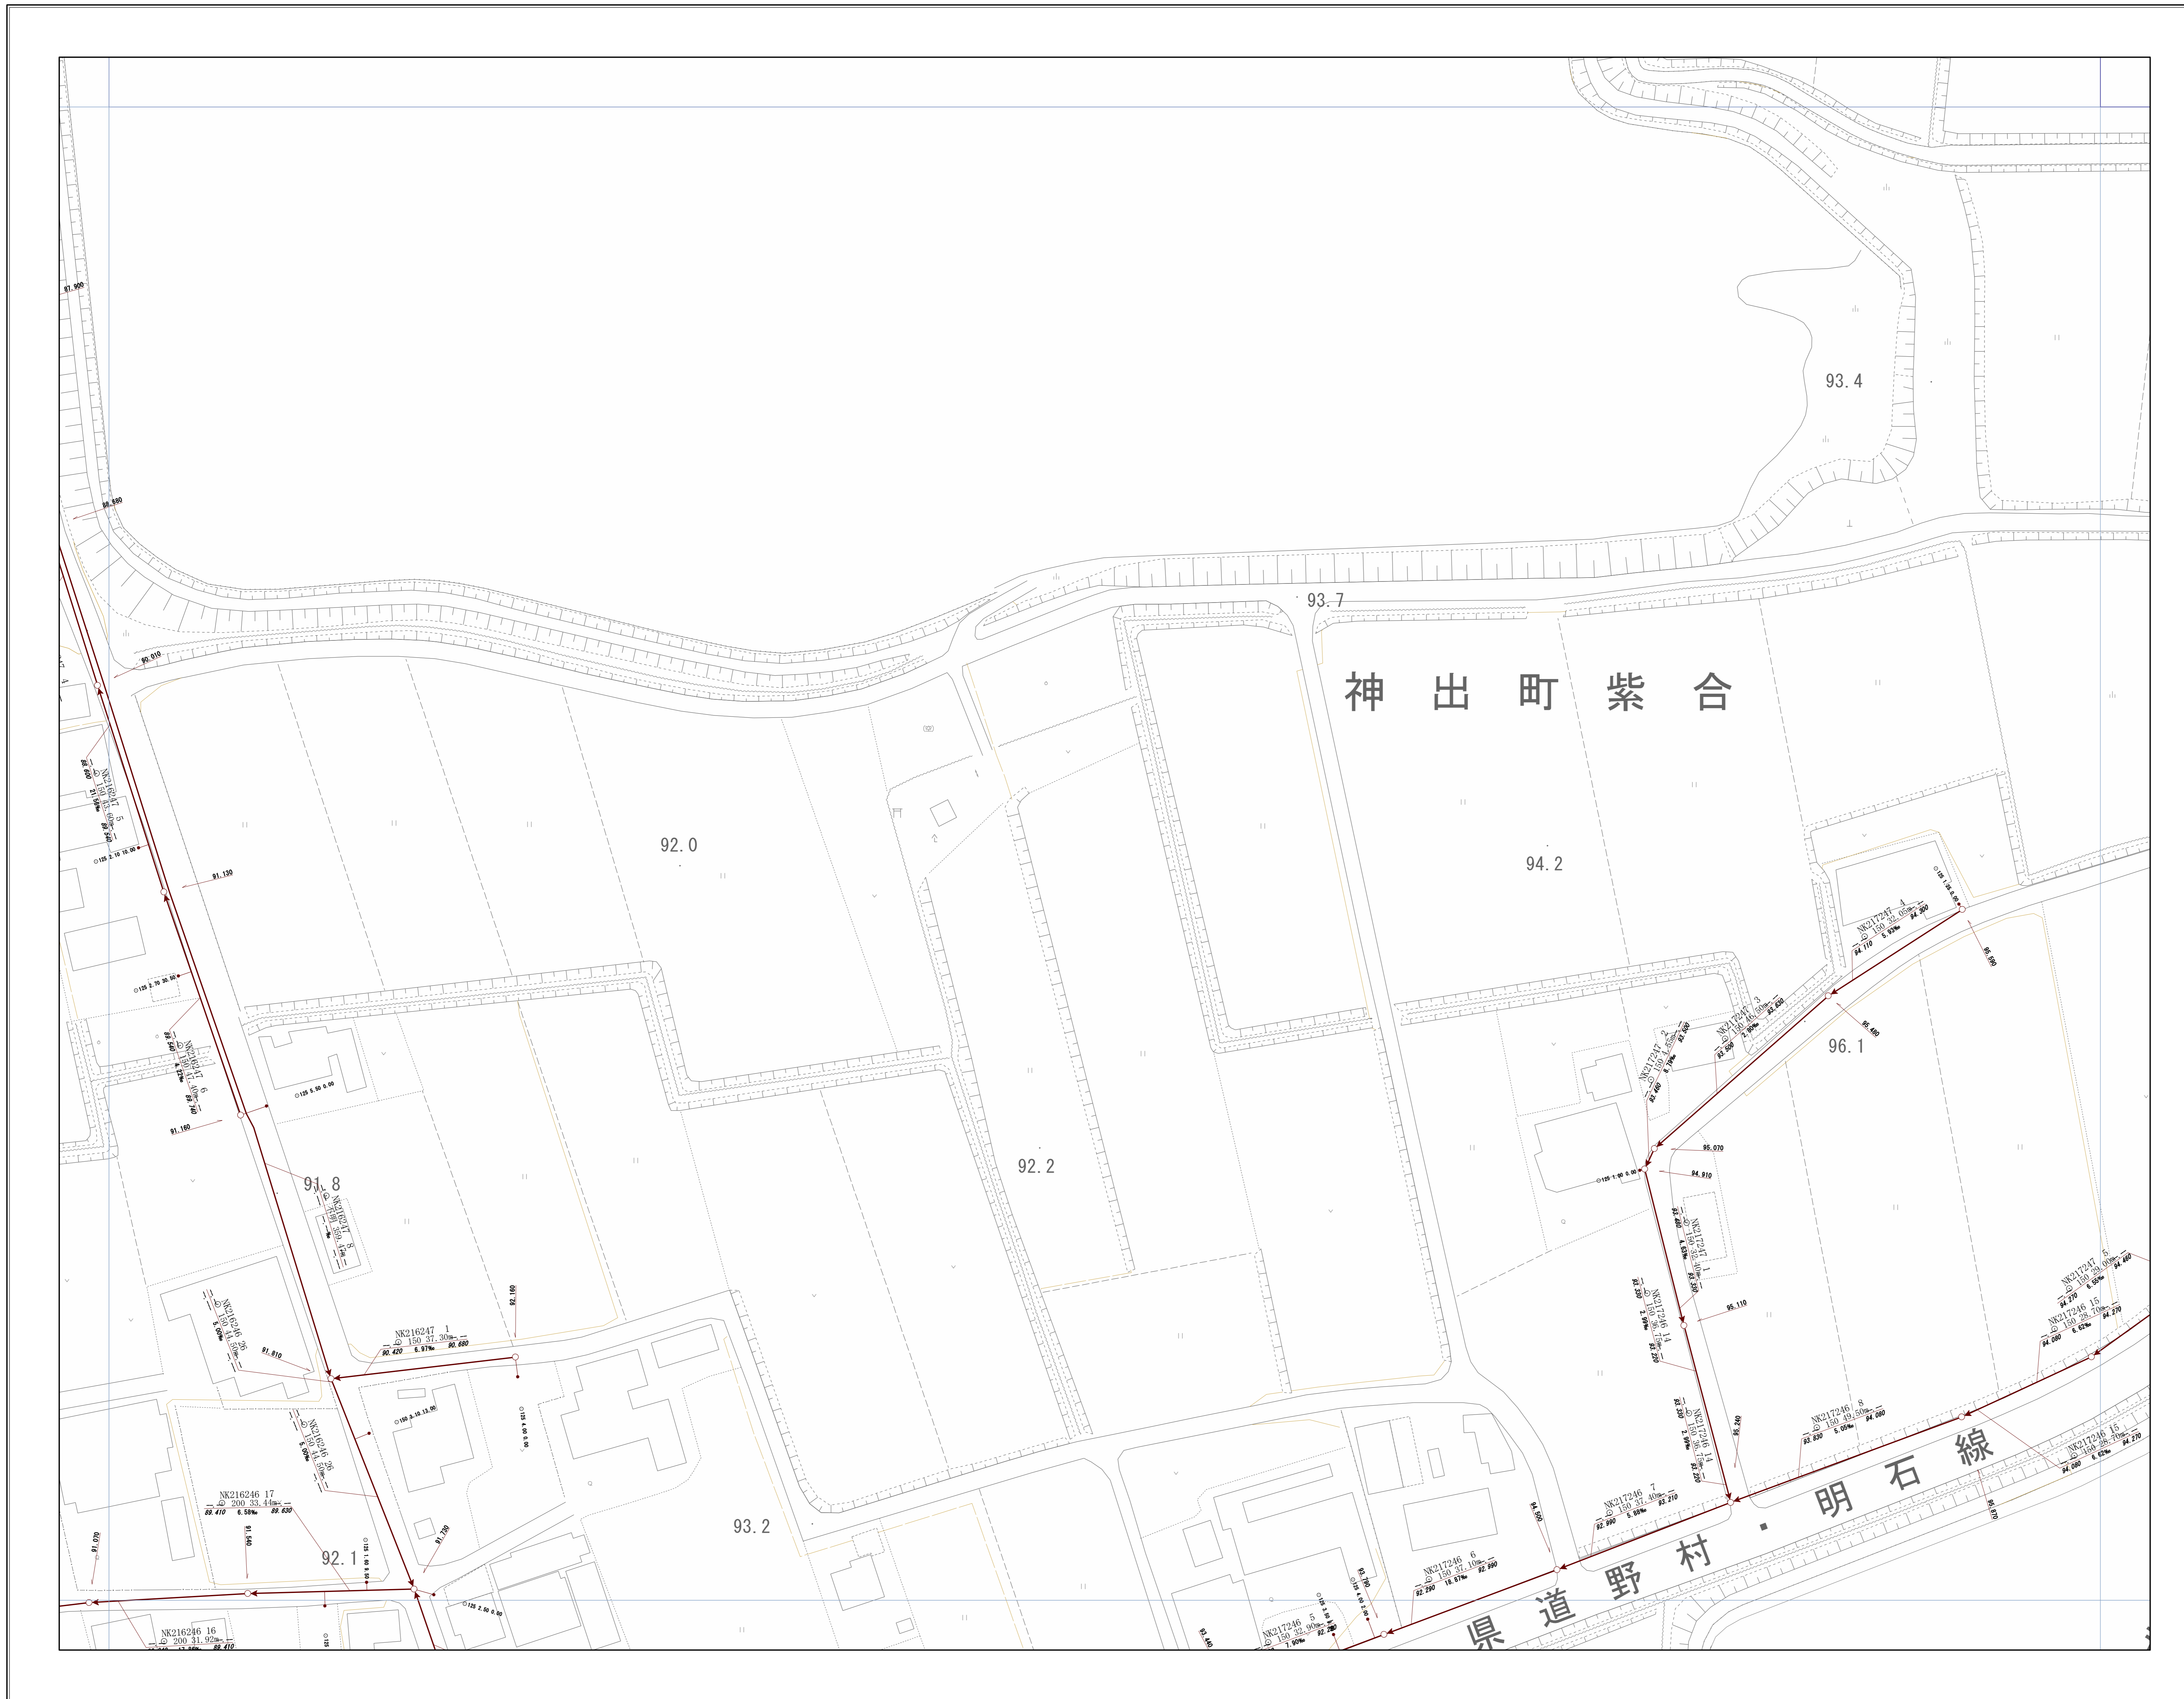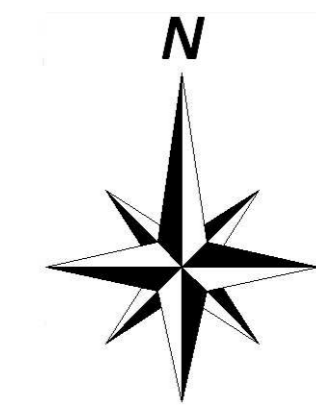


神戸市建設局下水道部

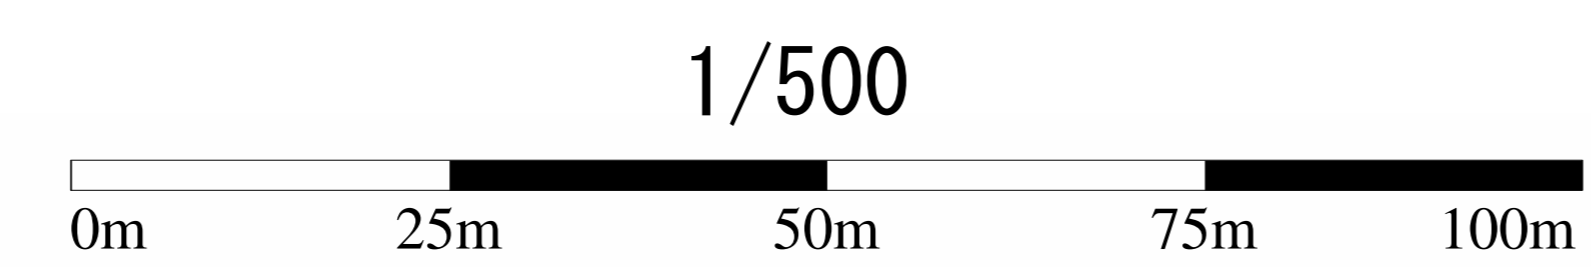


OF6426

# 管路施設図

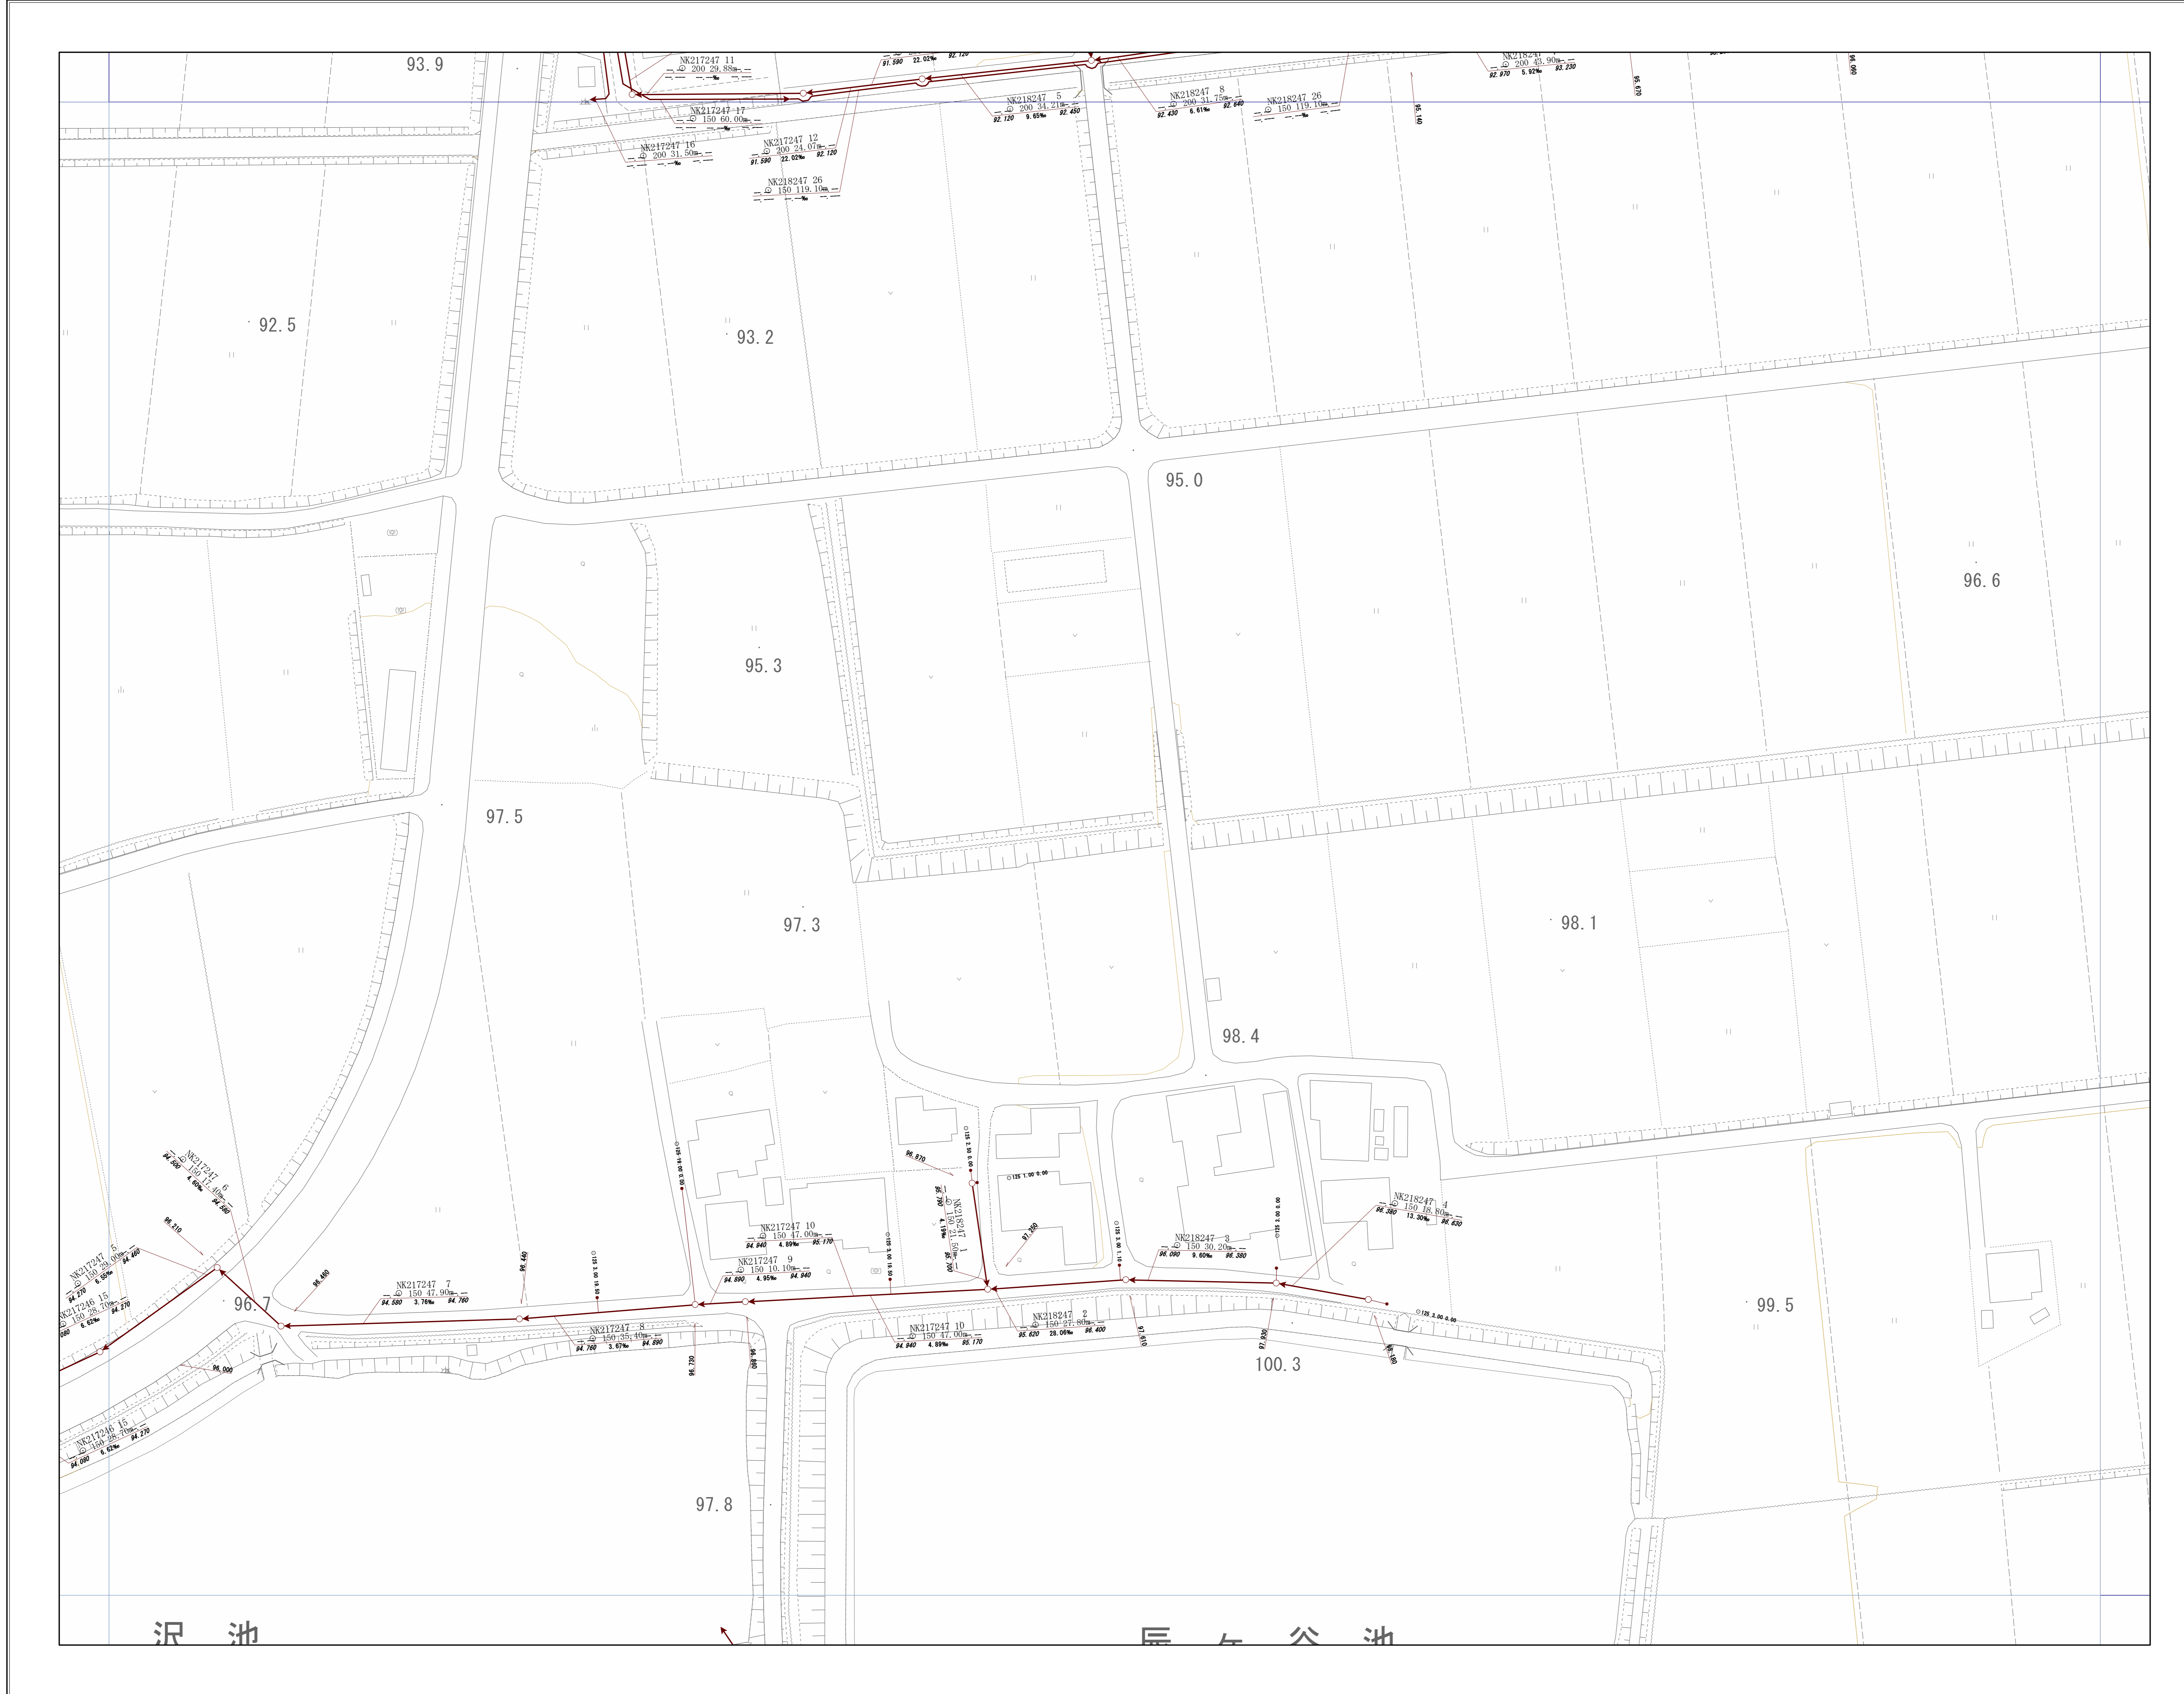

OF6415	OF6416	OF6417
OF6425	OF6426	OF6427
OF6435	OF6436	OF6437

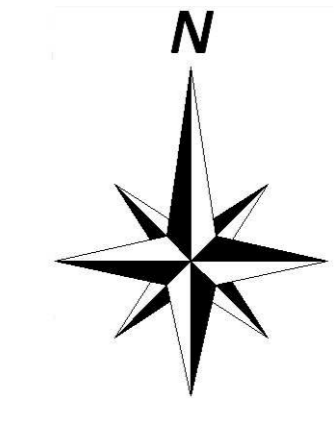

神戸市建設局下水道部

1/500




沢池

長谷池


OF6433

# 管路施設図

	OF6423	OF6424
OF6432	OF6433	OF6434
OF6442	OF6443	OF6444

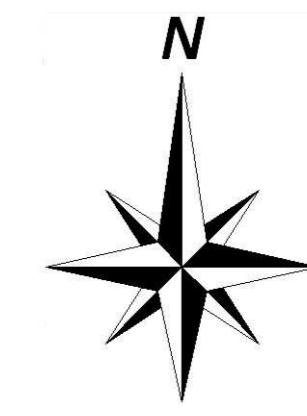


神戸市建設局下水道部

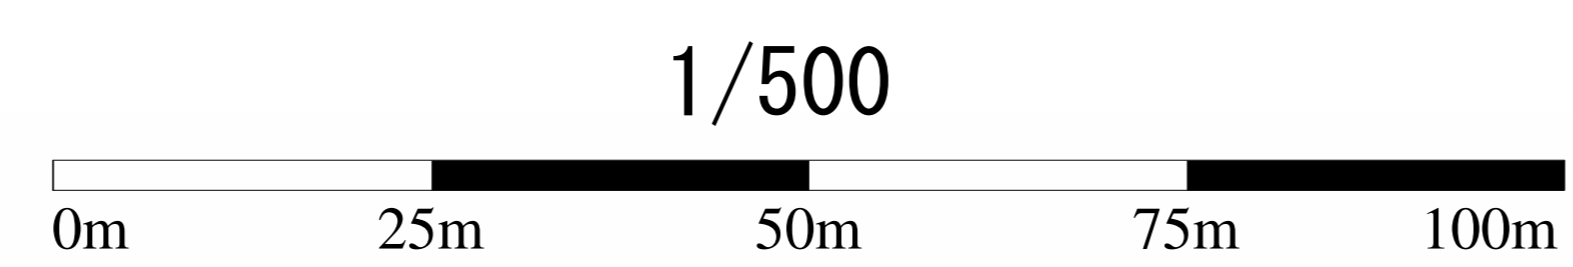


# 管路施設図



OF6423	OF6424	OF6425
OF6433	OF6434	OF6435
OF6443	OF6444	OF6445

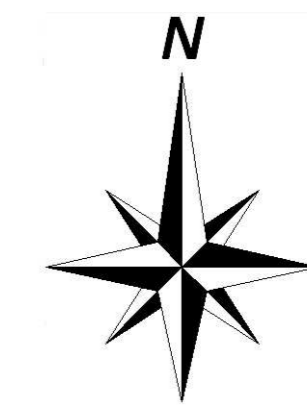


神戸市建設局下水道部

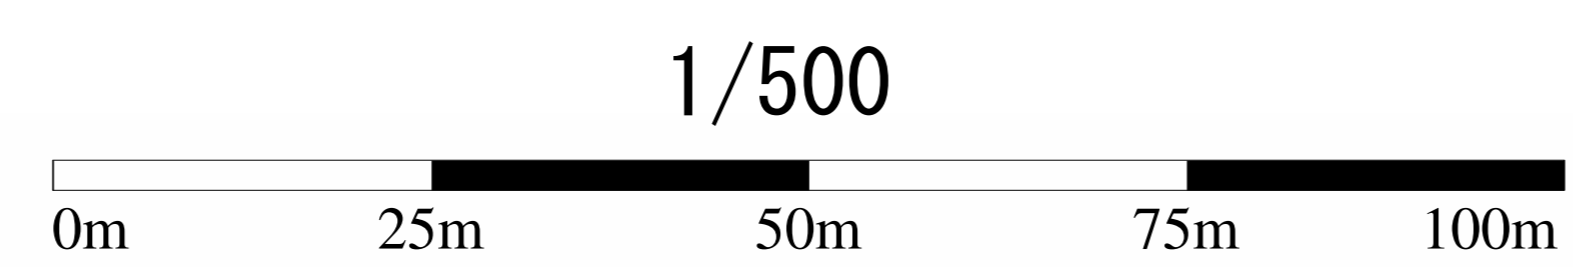


# 管路施設図

OF6424	OF6425	OF6426
OF6434	OF6435	OF6436
OF6444	OF6445	OF6446

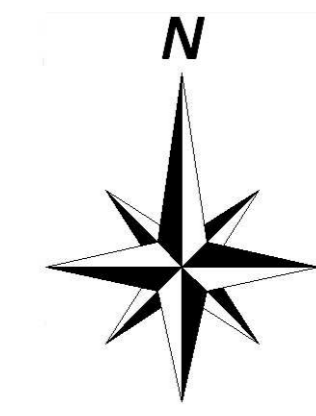

神戸市建設局下水道部

1/500

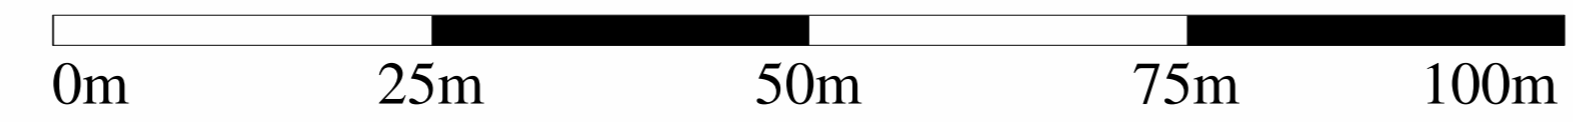




# 管路施設図

OF6425	OF6426	OF6427
OF6435	OF6436	OF6437
OF6445	OF6446	OF6447




神戸市建設局  
下水道部

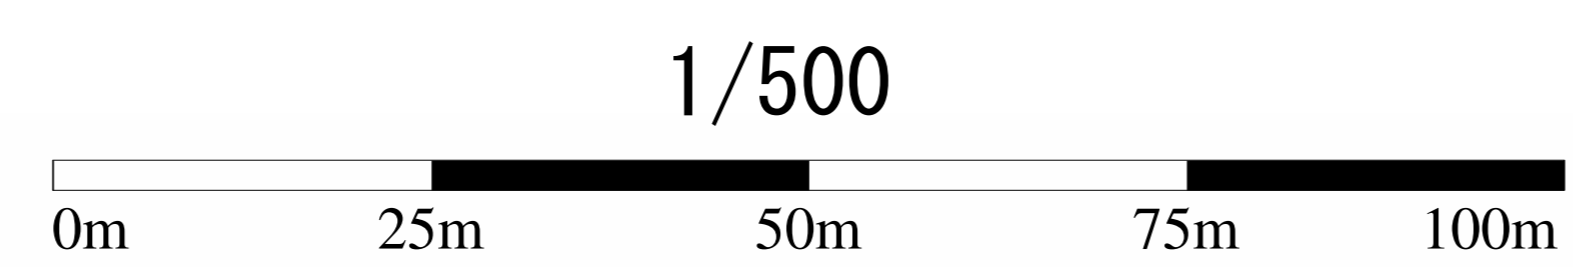


OF6442

# 管路施設図

OF6432	OF6433
OF6442	OF6443
OF6451	OF6452
	OF6453


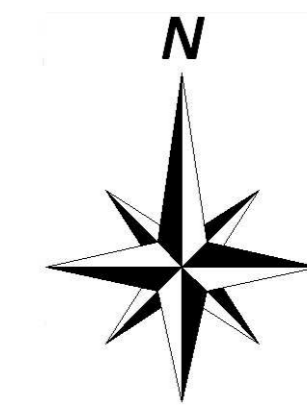


神戸市建設局  
下水道部

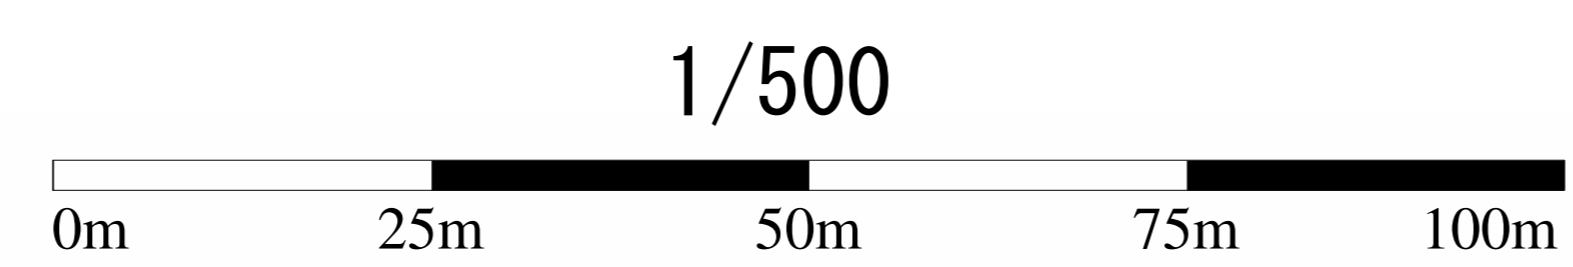


# 管路施設図

OF6432	OF6433	OF6434
OF6442	OF6443	OF6444
OF6452	OF6453	OF6454

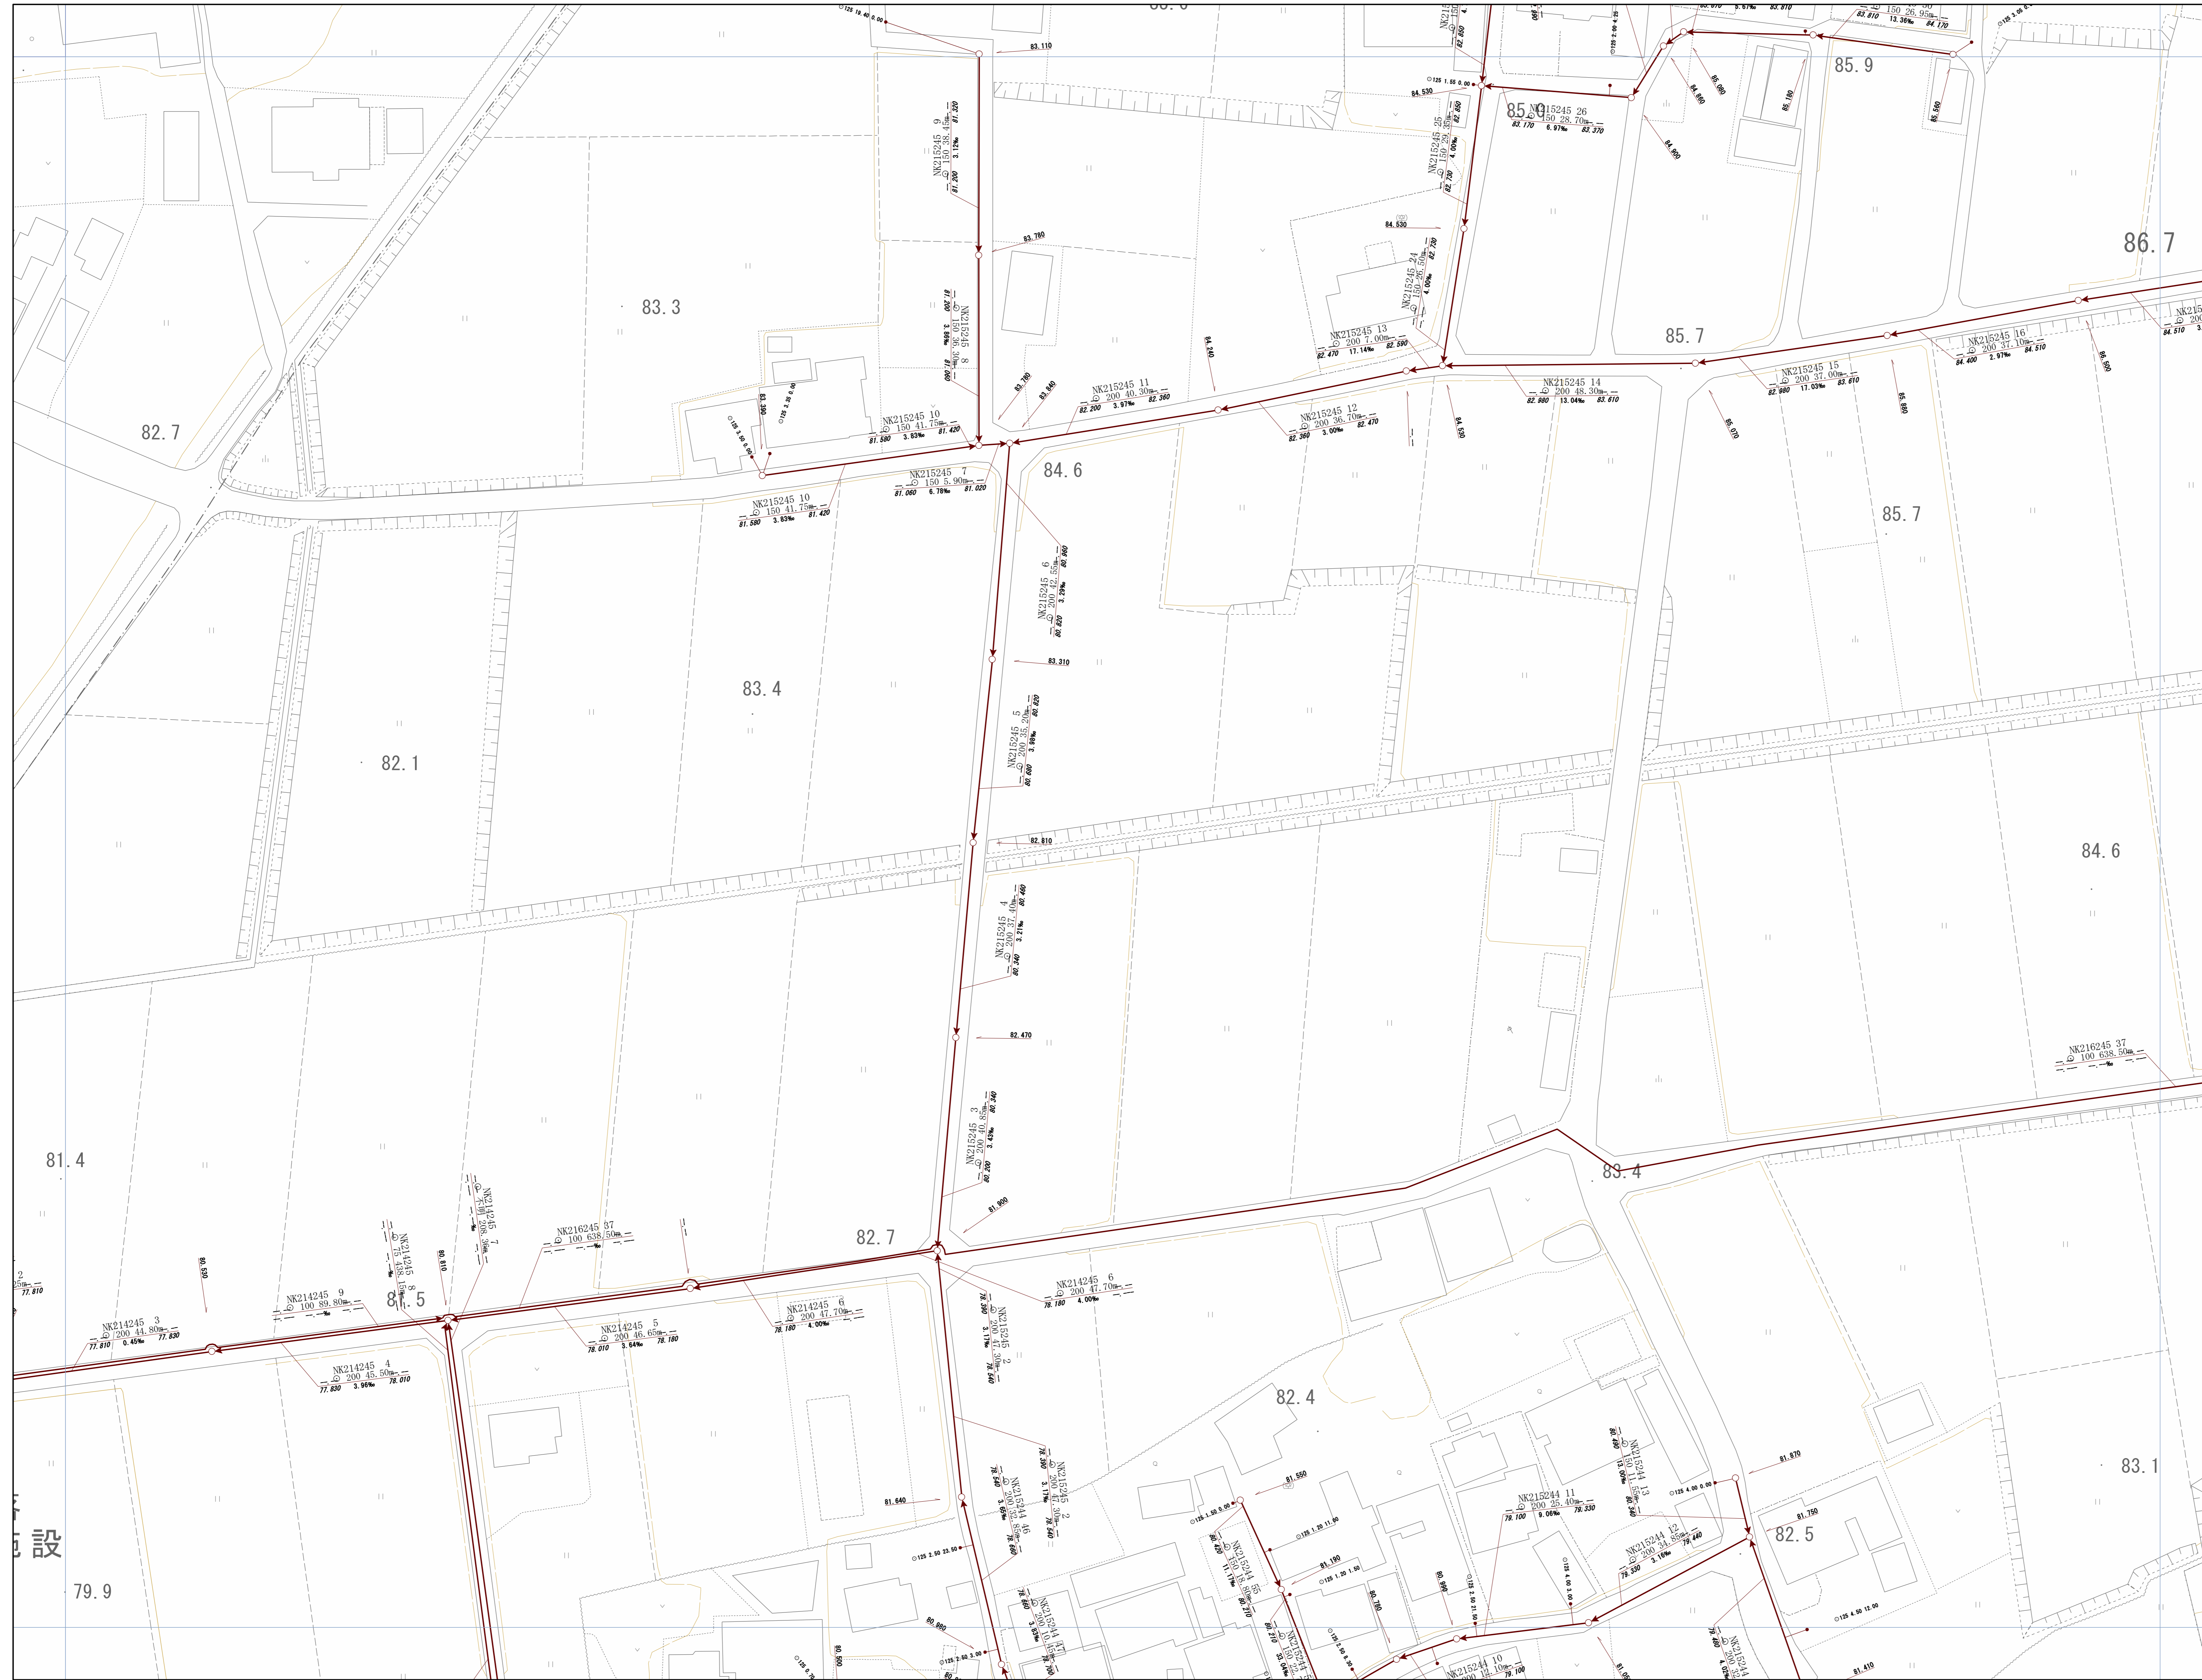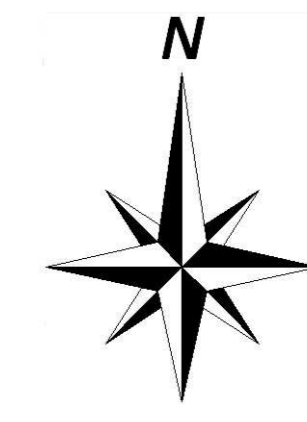


神戸市建設局下水道部

1/500

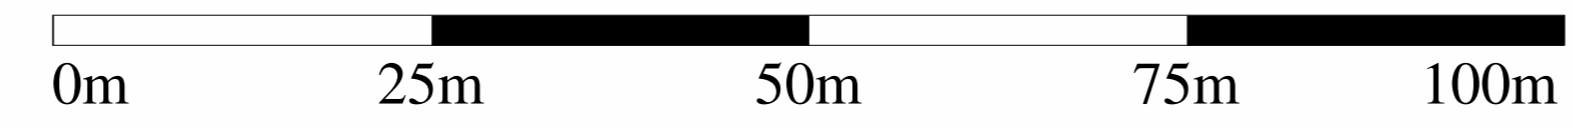


# 管路施設図

OF6433	OF6434	OF6435
OF6443	OF6444	OF6445
OF6453	OF6454	OF6455


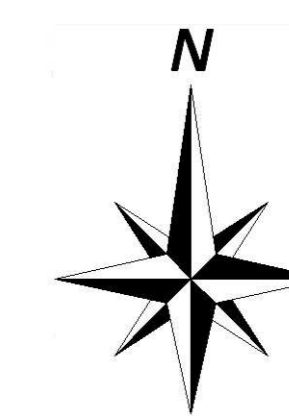


神戸市建設局下水道部

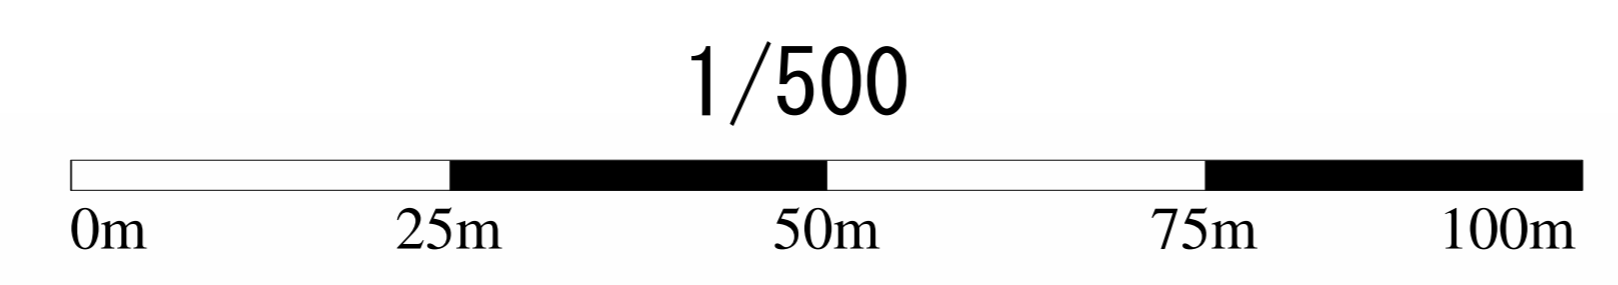


# 管路施設図

OF6434	OF6435	OF6436
OF6444	OF6445	OF6446
OF6454	OF6455	OF6456

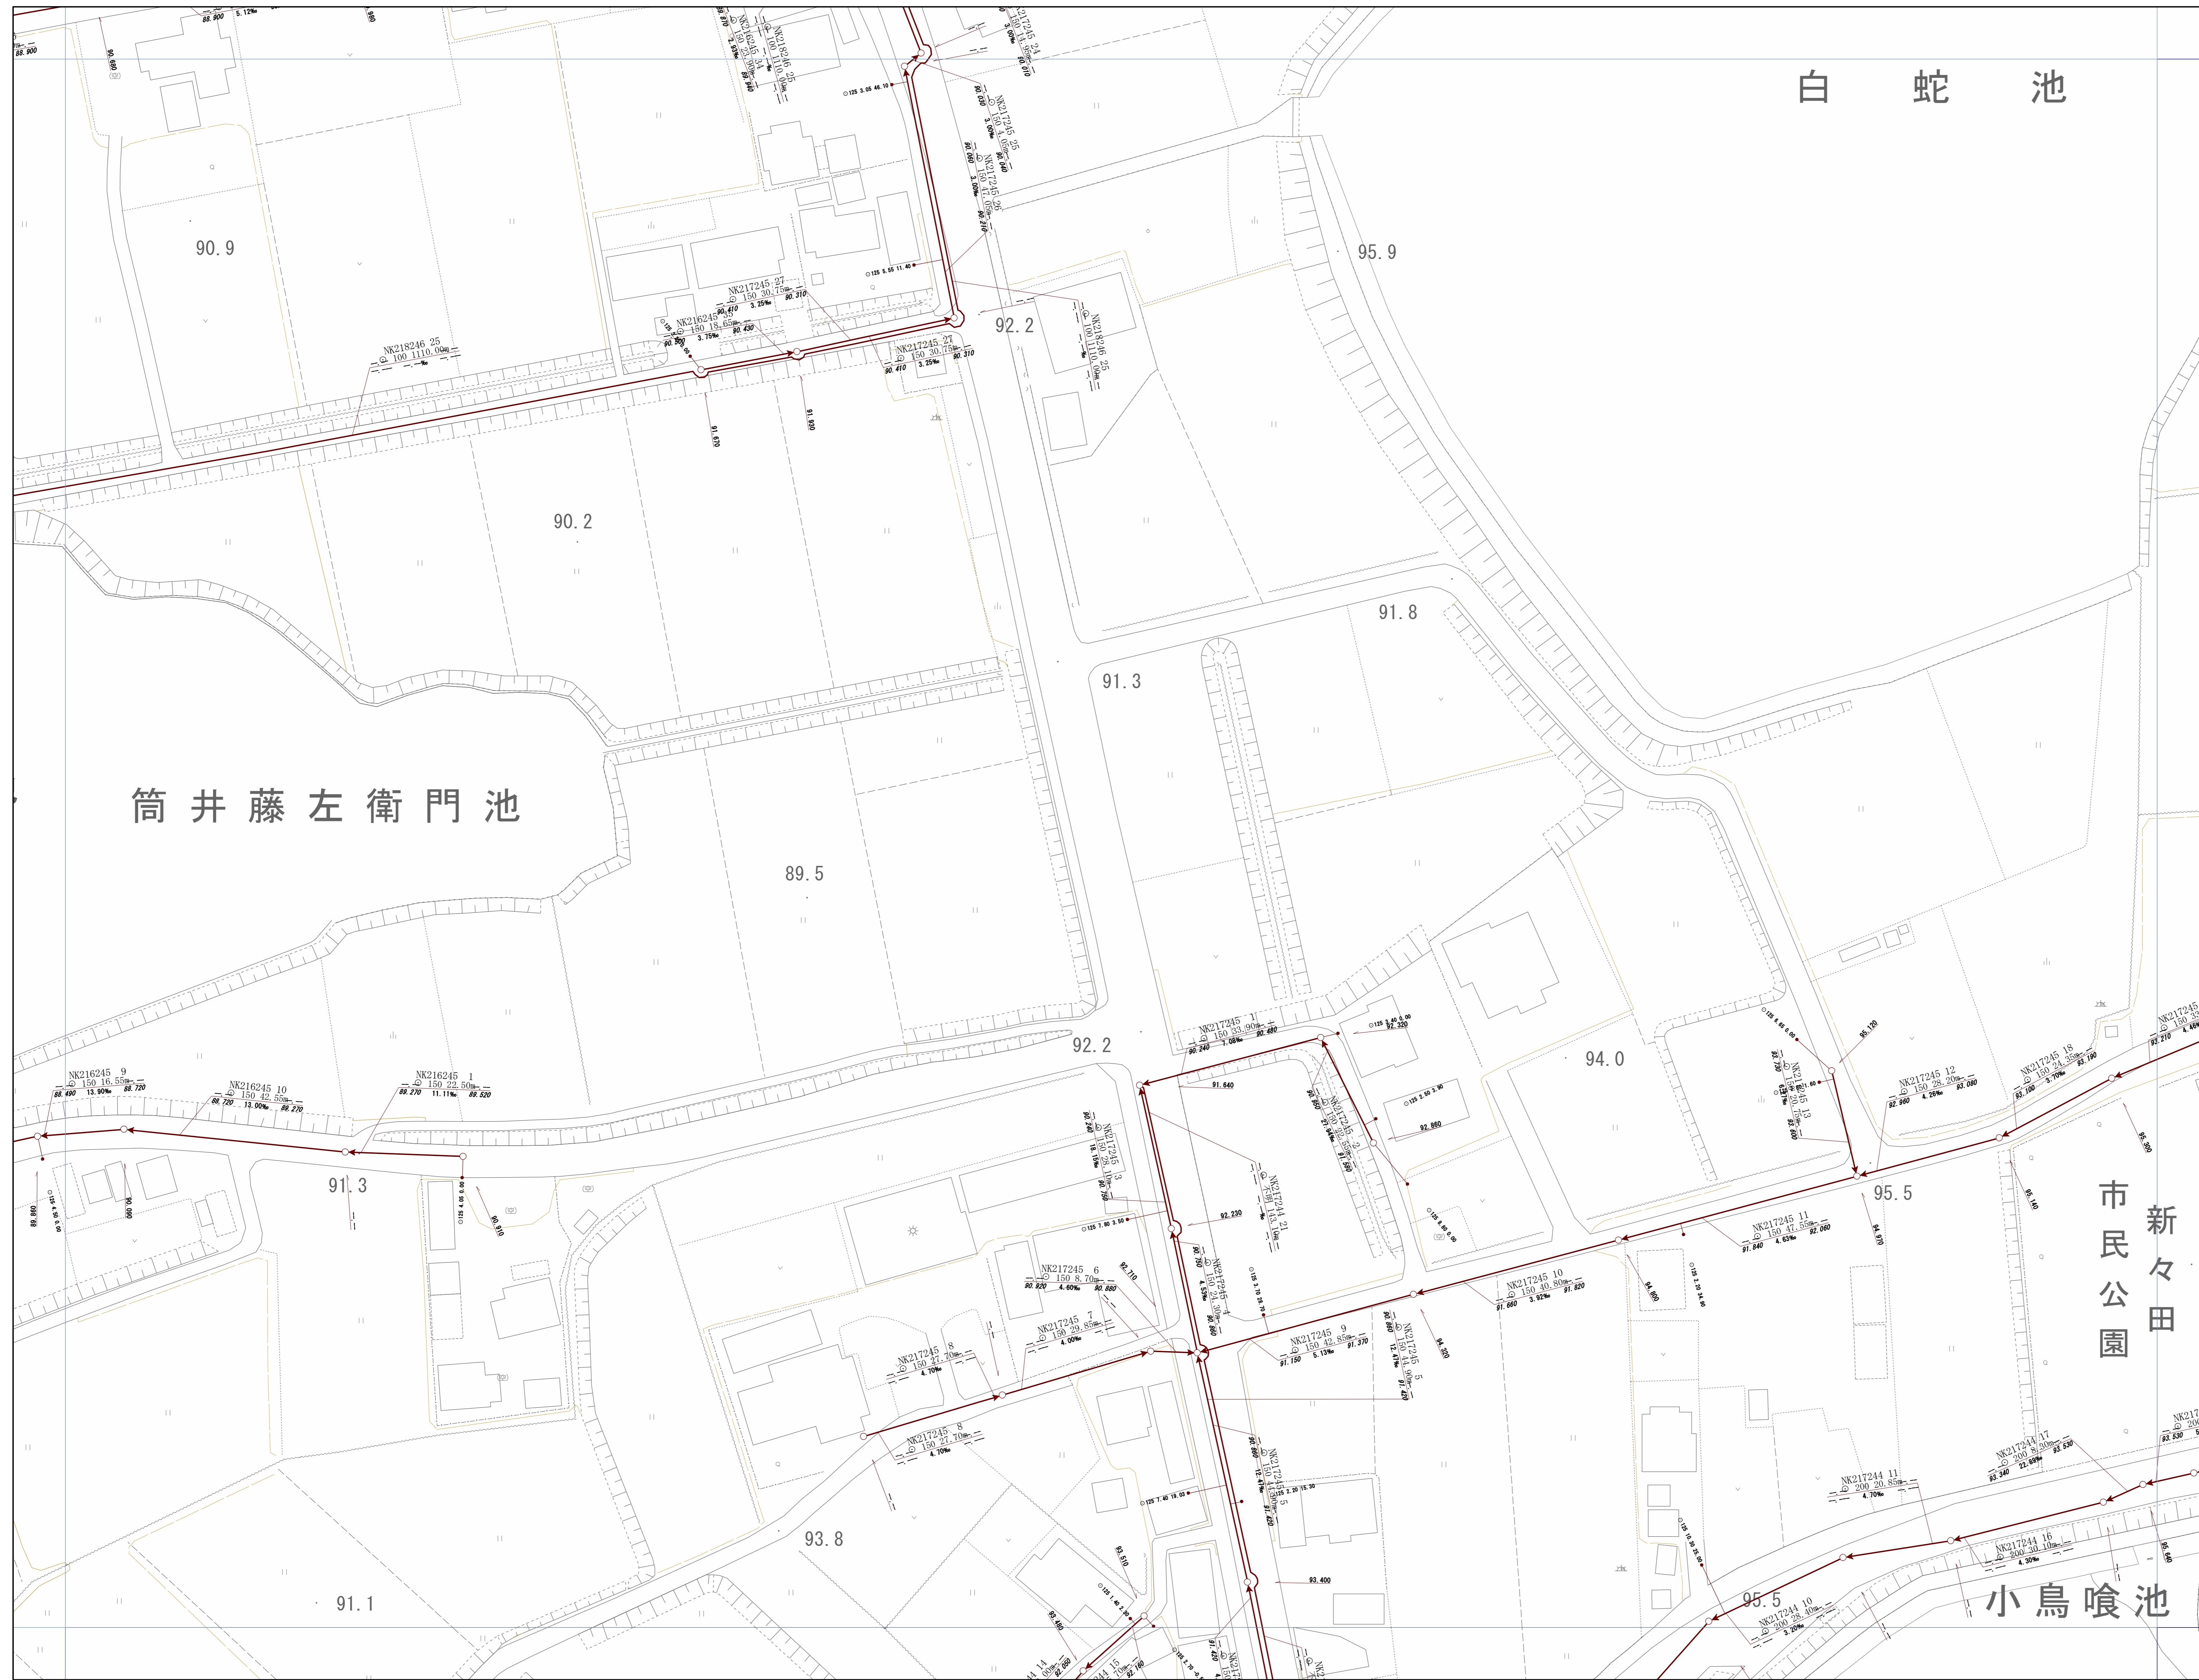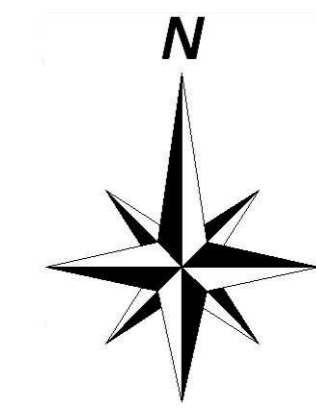


神戸市建設局下水道部

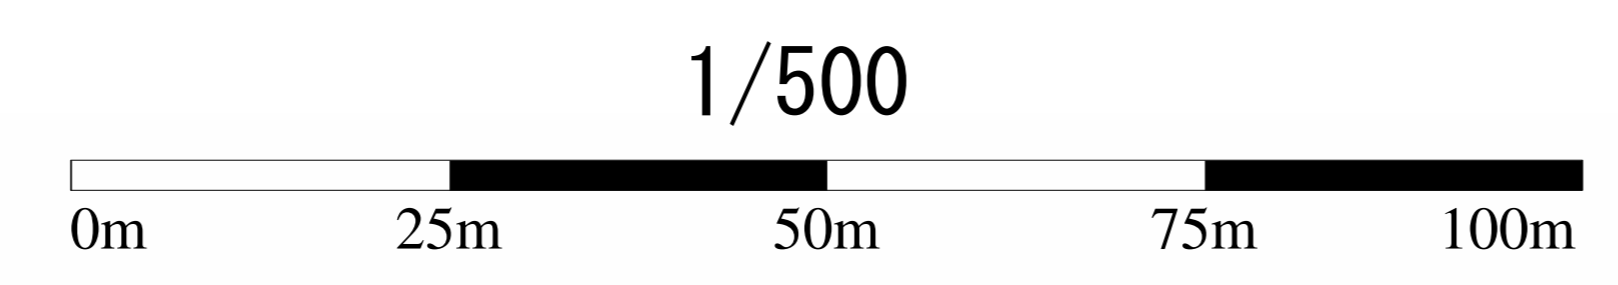


# 管路施設図

	OF6442	OF6443
OF6451	OF6452	OF6453
OF6461	OF6462	OF6463

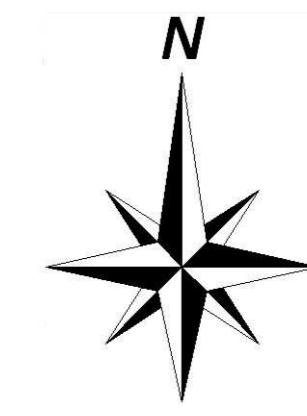


神戸市建設局下水道部

1/500

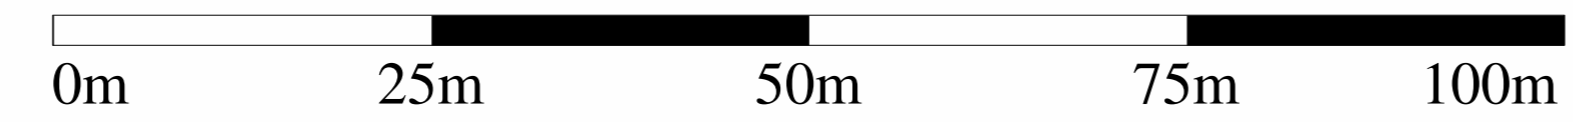


# 管路施設図

OF6442	OF6443	OF6444
OF6452	OF6453	OF6454
OF6462	OF6463	OF6464

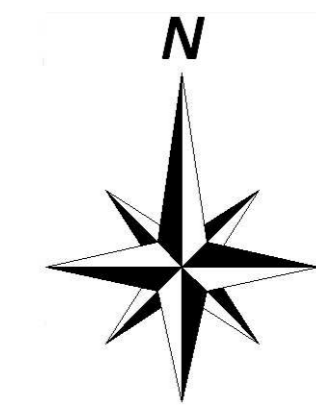


神戸市建設局下水道部

1/500

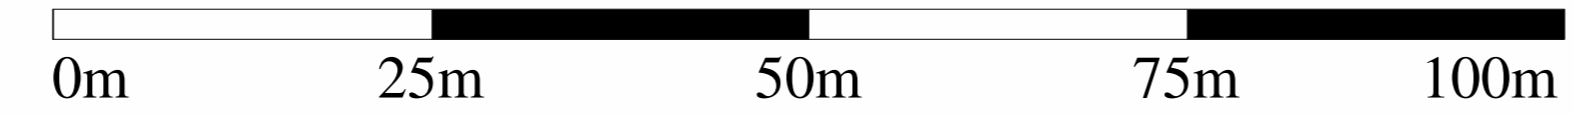


# 管路施設図

OF6443	OF6444	OF6445
OF6453	OF6454	OF6455
OF6463	OF6464	OF6465

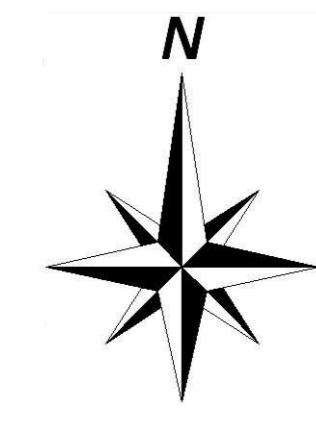

神戸市建設局  
下水道部

1/500

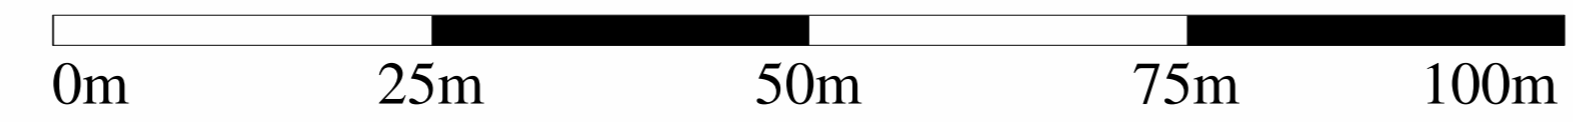




# 管路施設図

OF6451	OF6452	OF6453
OF6461	OF6462	OF6463
OF6471	OF6472	OF6473




神戸市建設局  
下水道部

1/500

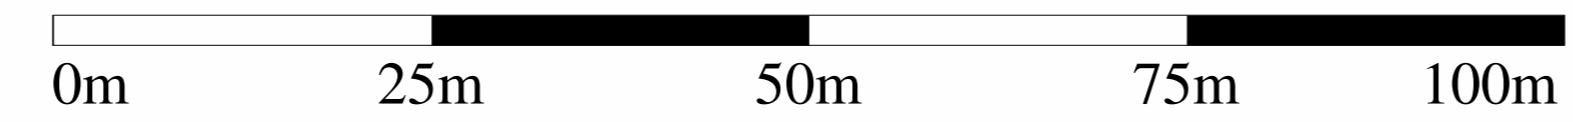

# 管路施設図

OF6452	OF6453	OF6454
OF6462	OF6463	OF6464
OF6472	OF6473	OF6474

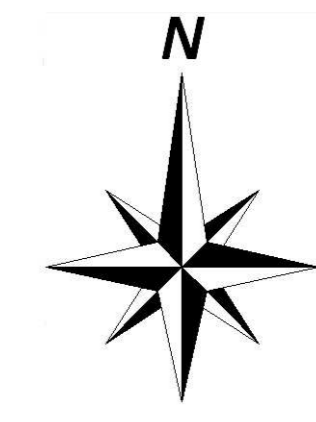

神戸市建設局  
下水道部

1/500

