

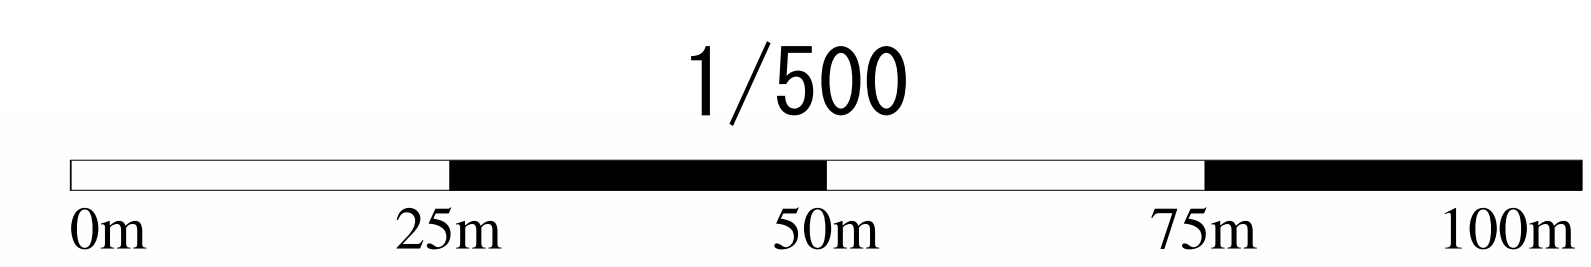


# 管路施設図



OF6674	OF6675	OF6676
OF6684	OF6685	OF6686
OF6694	OF6695	OF6696

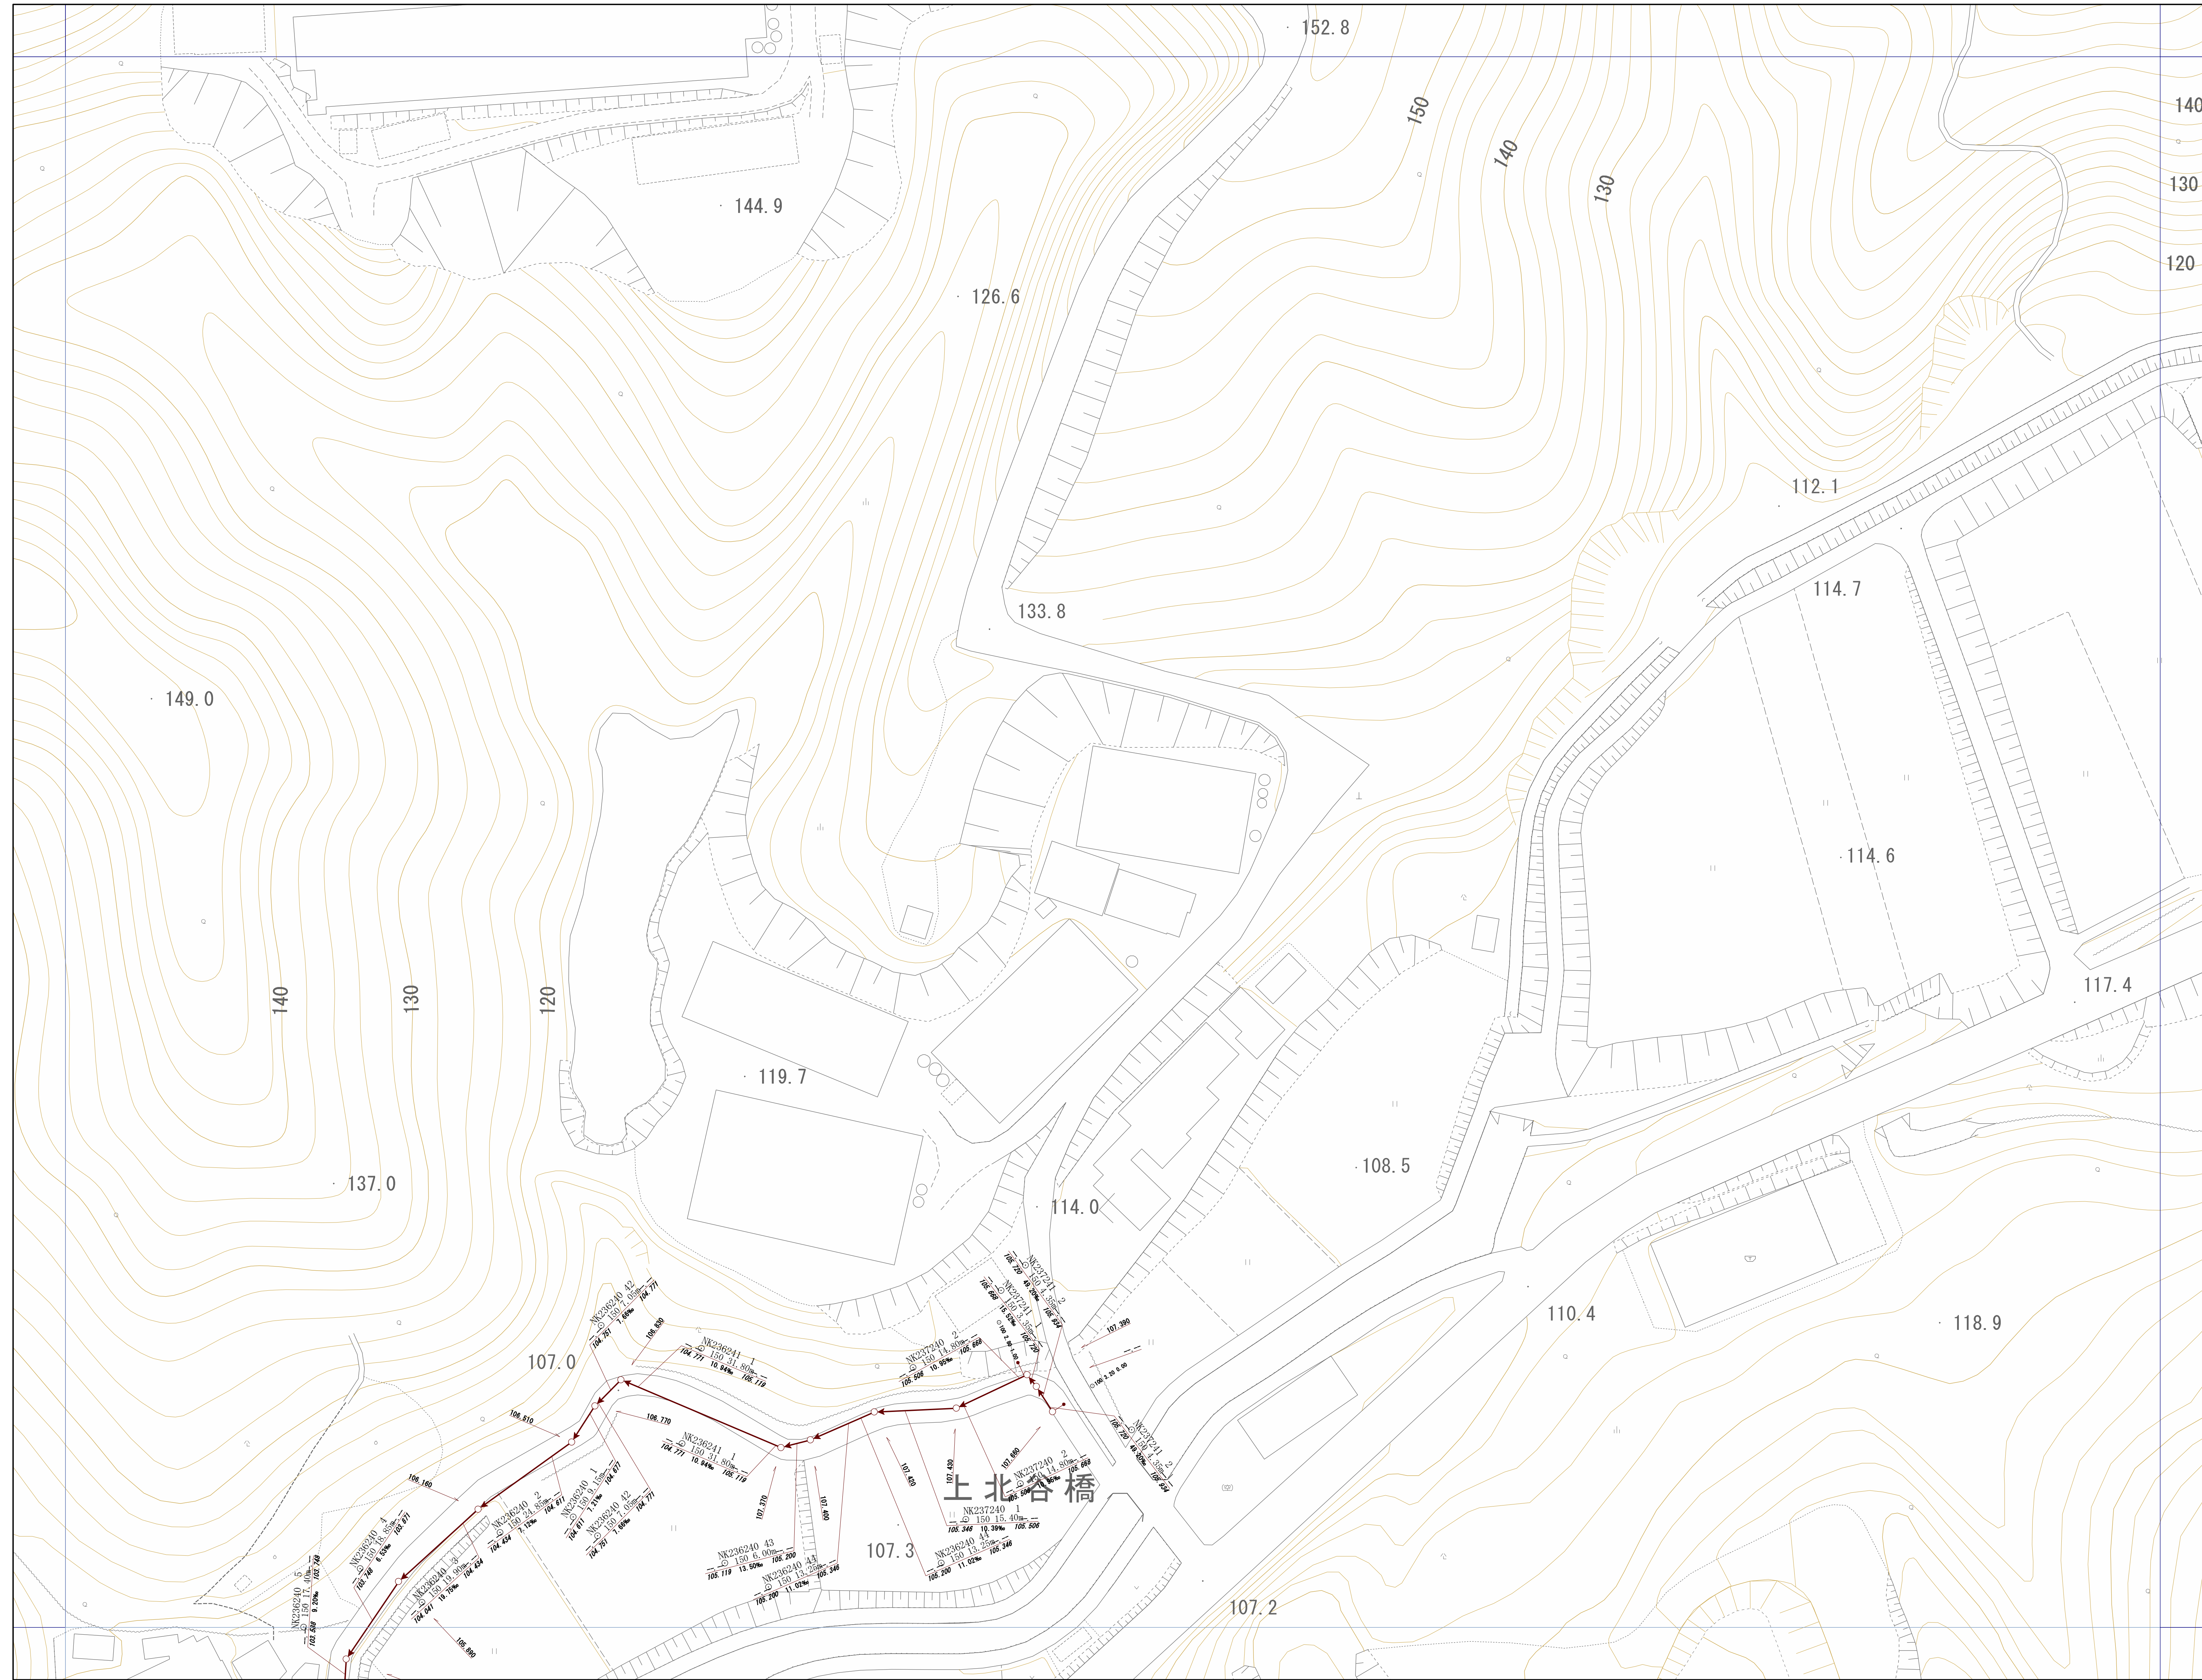

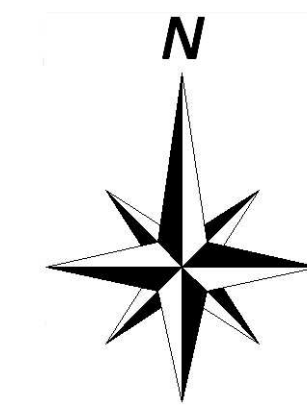


# 管路施設図

OF6683	OF6684	OF6685
OF6693	OF6694	OF6695
OF7603	OF7604	OF7605

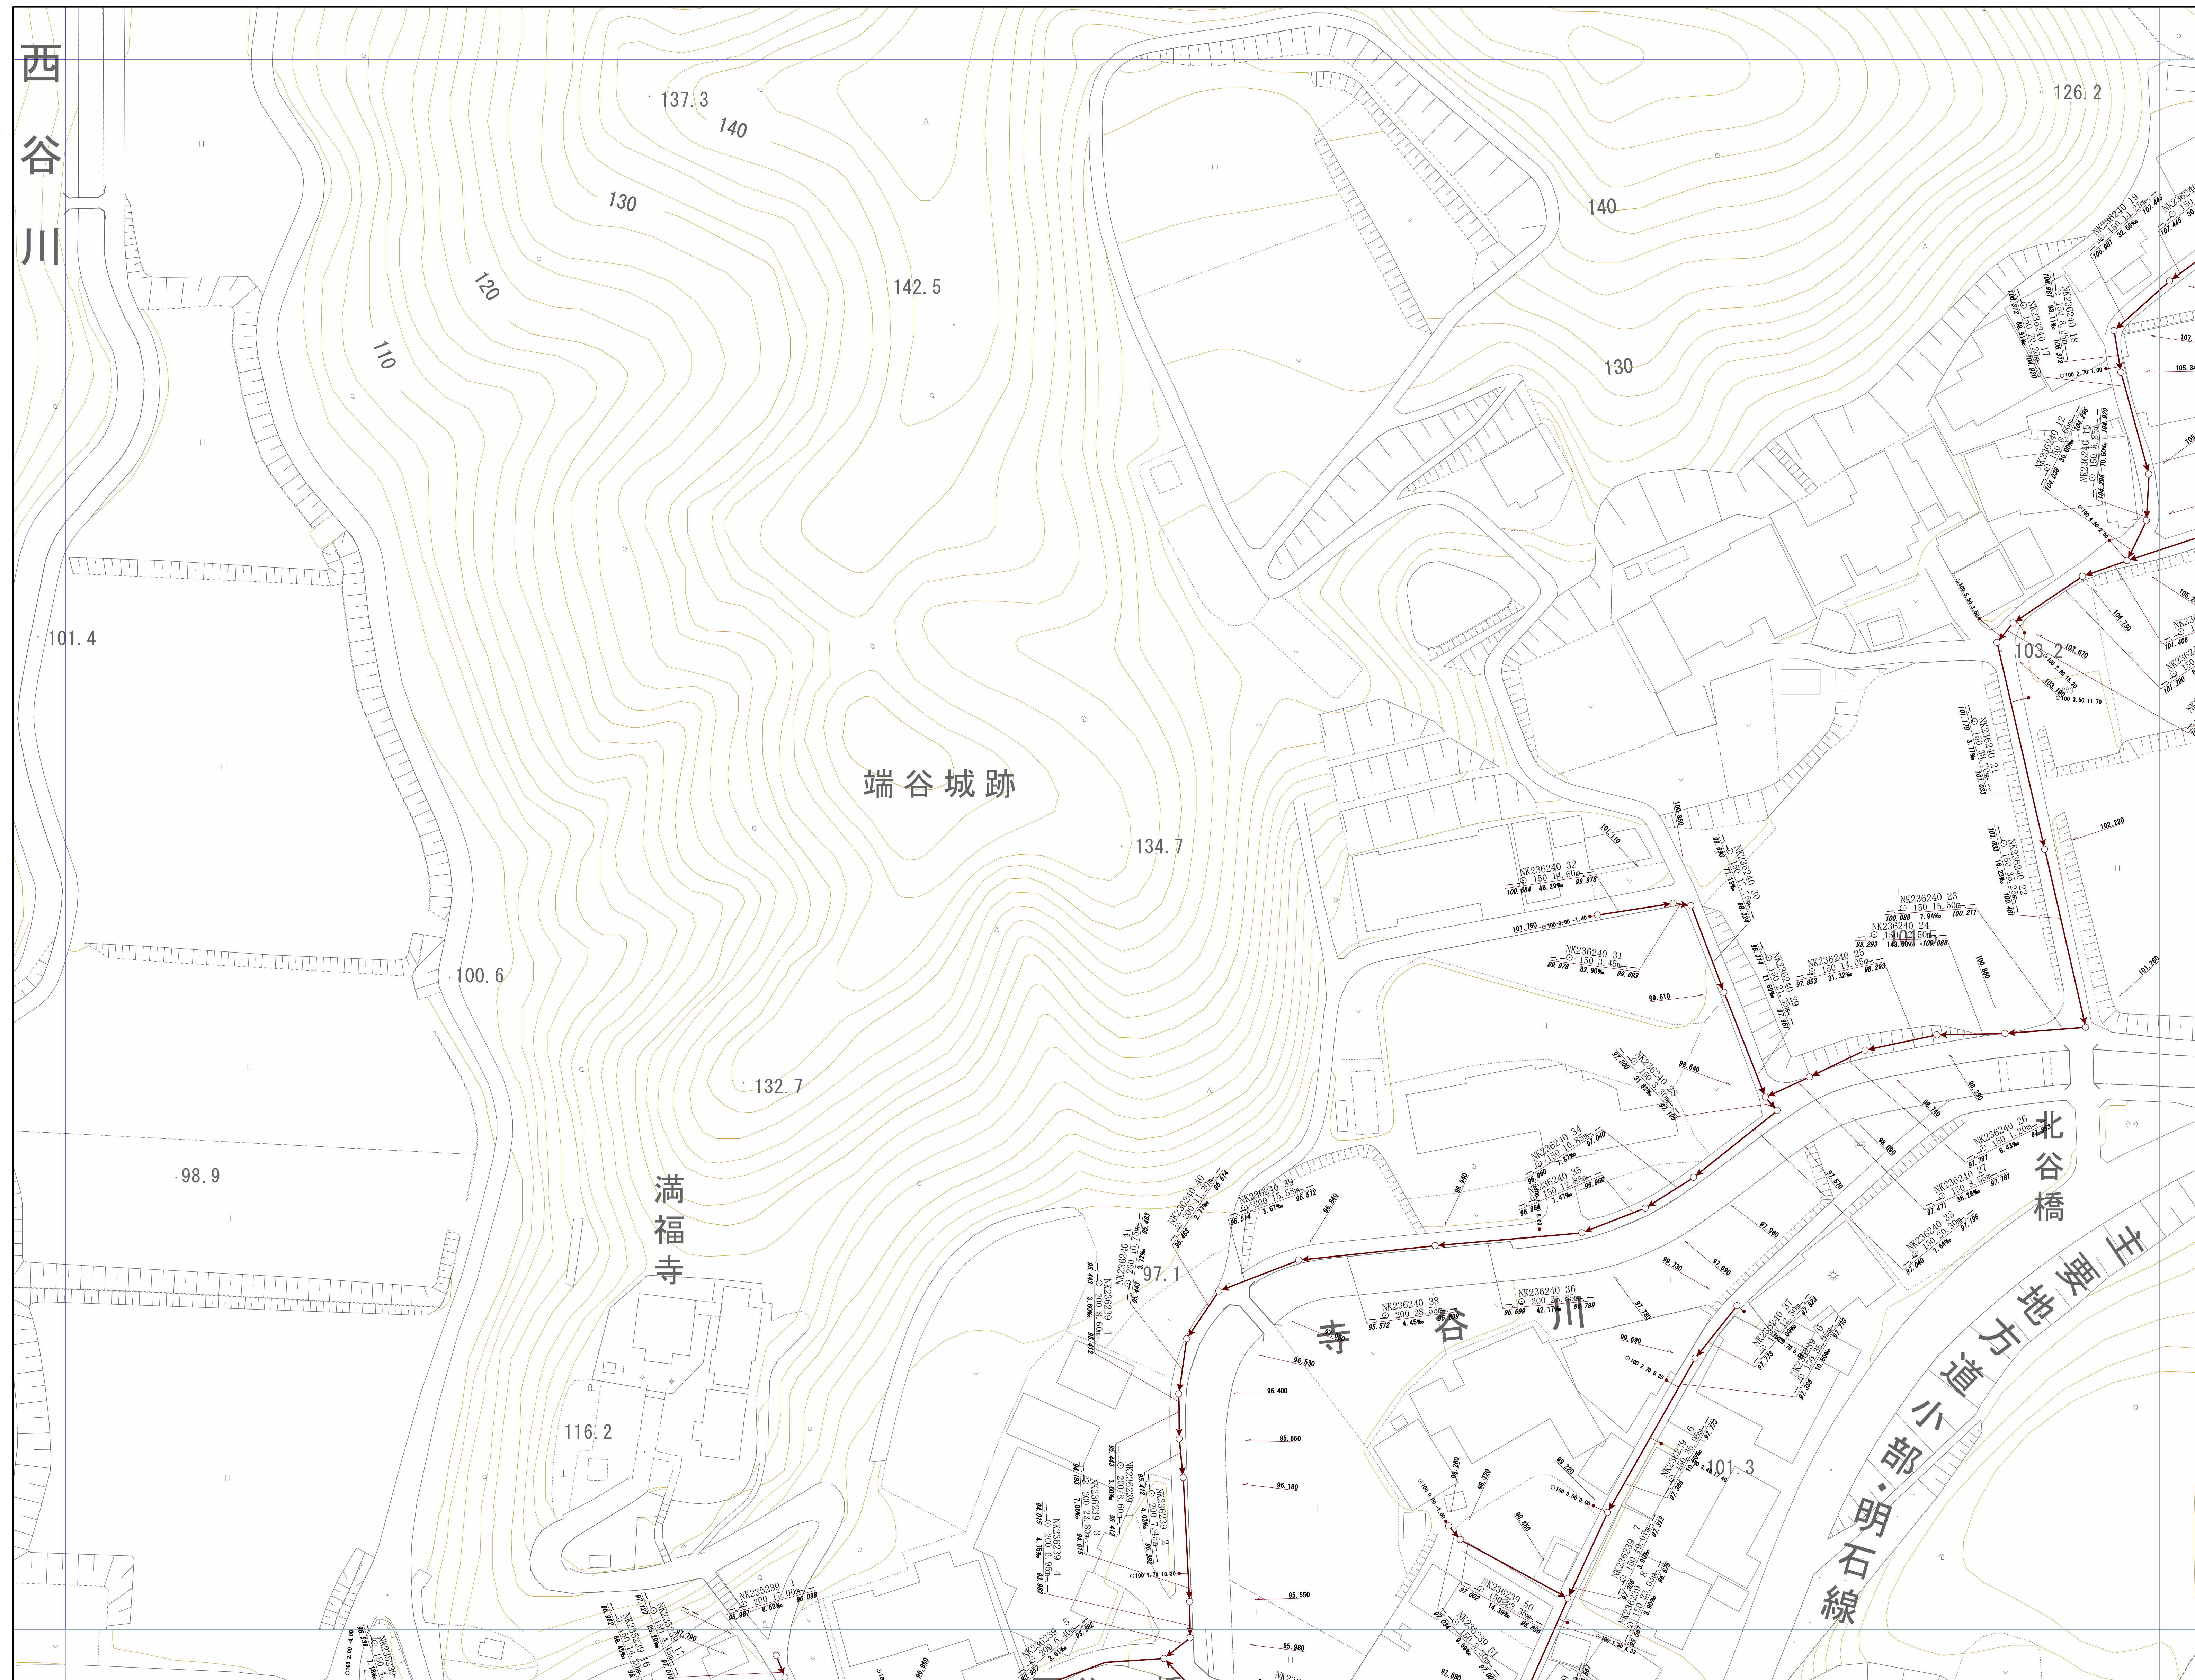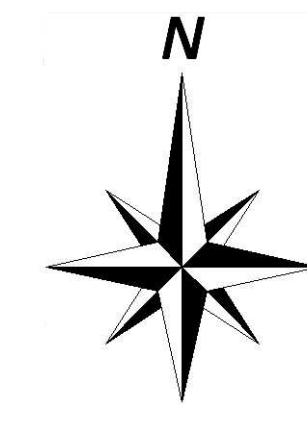

神戸市建設局下水道部



1/500

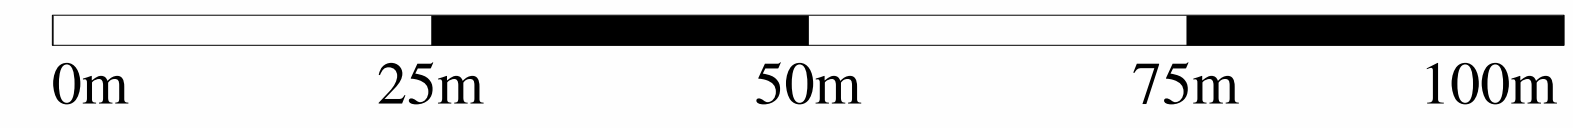




# 管路施設図

OF6684	OF6685	OF6686
OF6694	OF6695	OF6696
OF7604	OF7605	OF7606

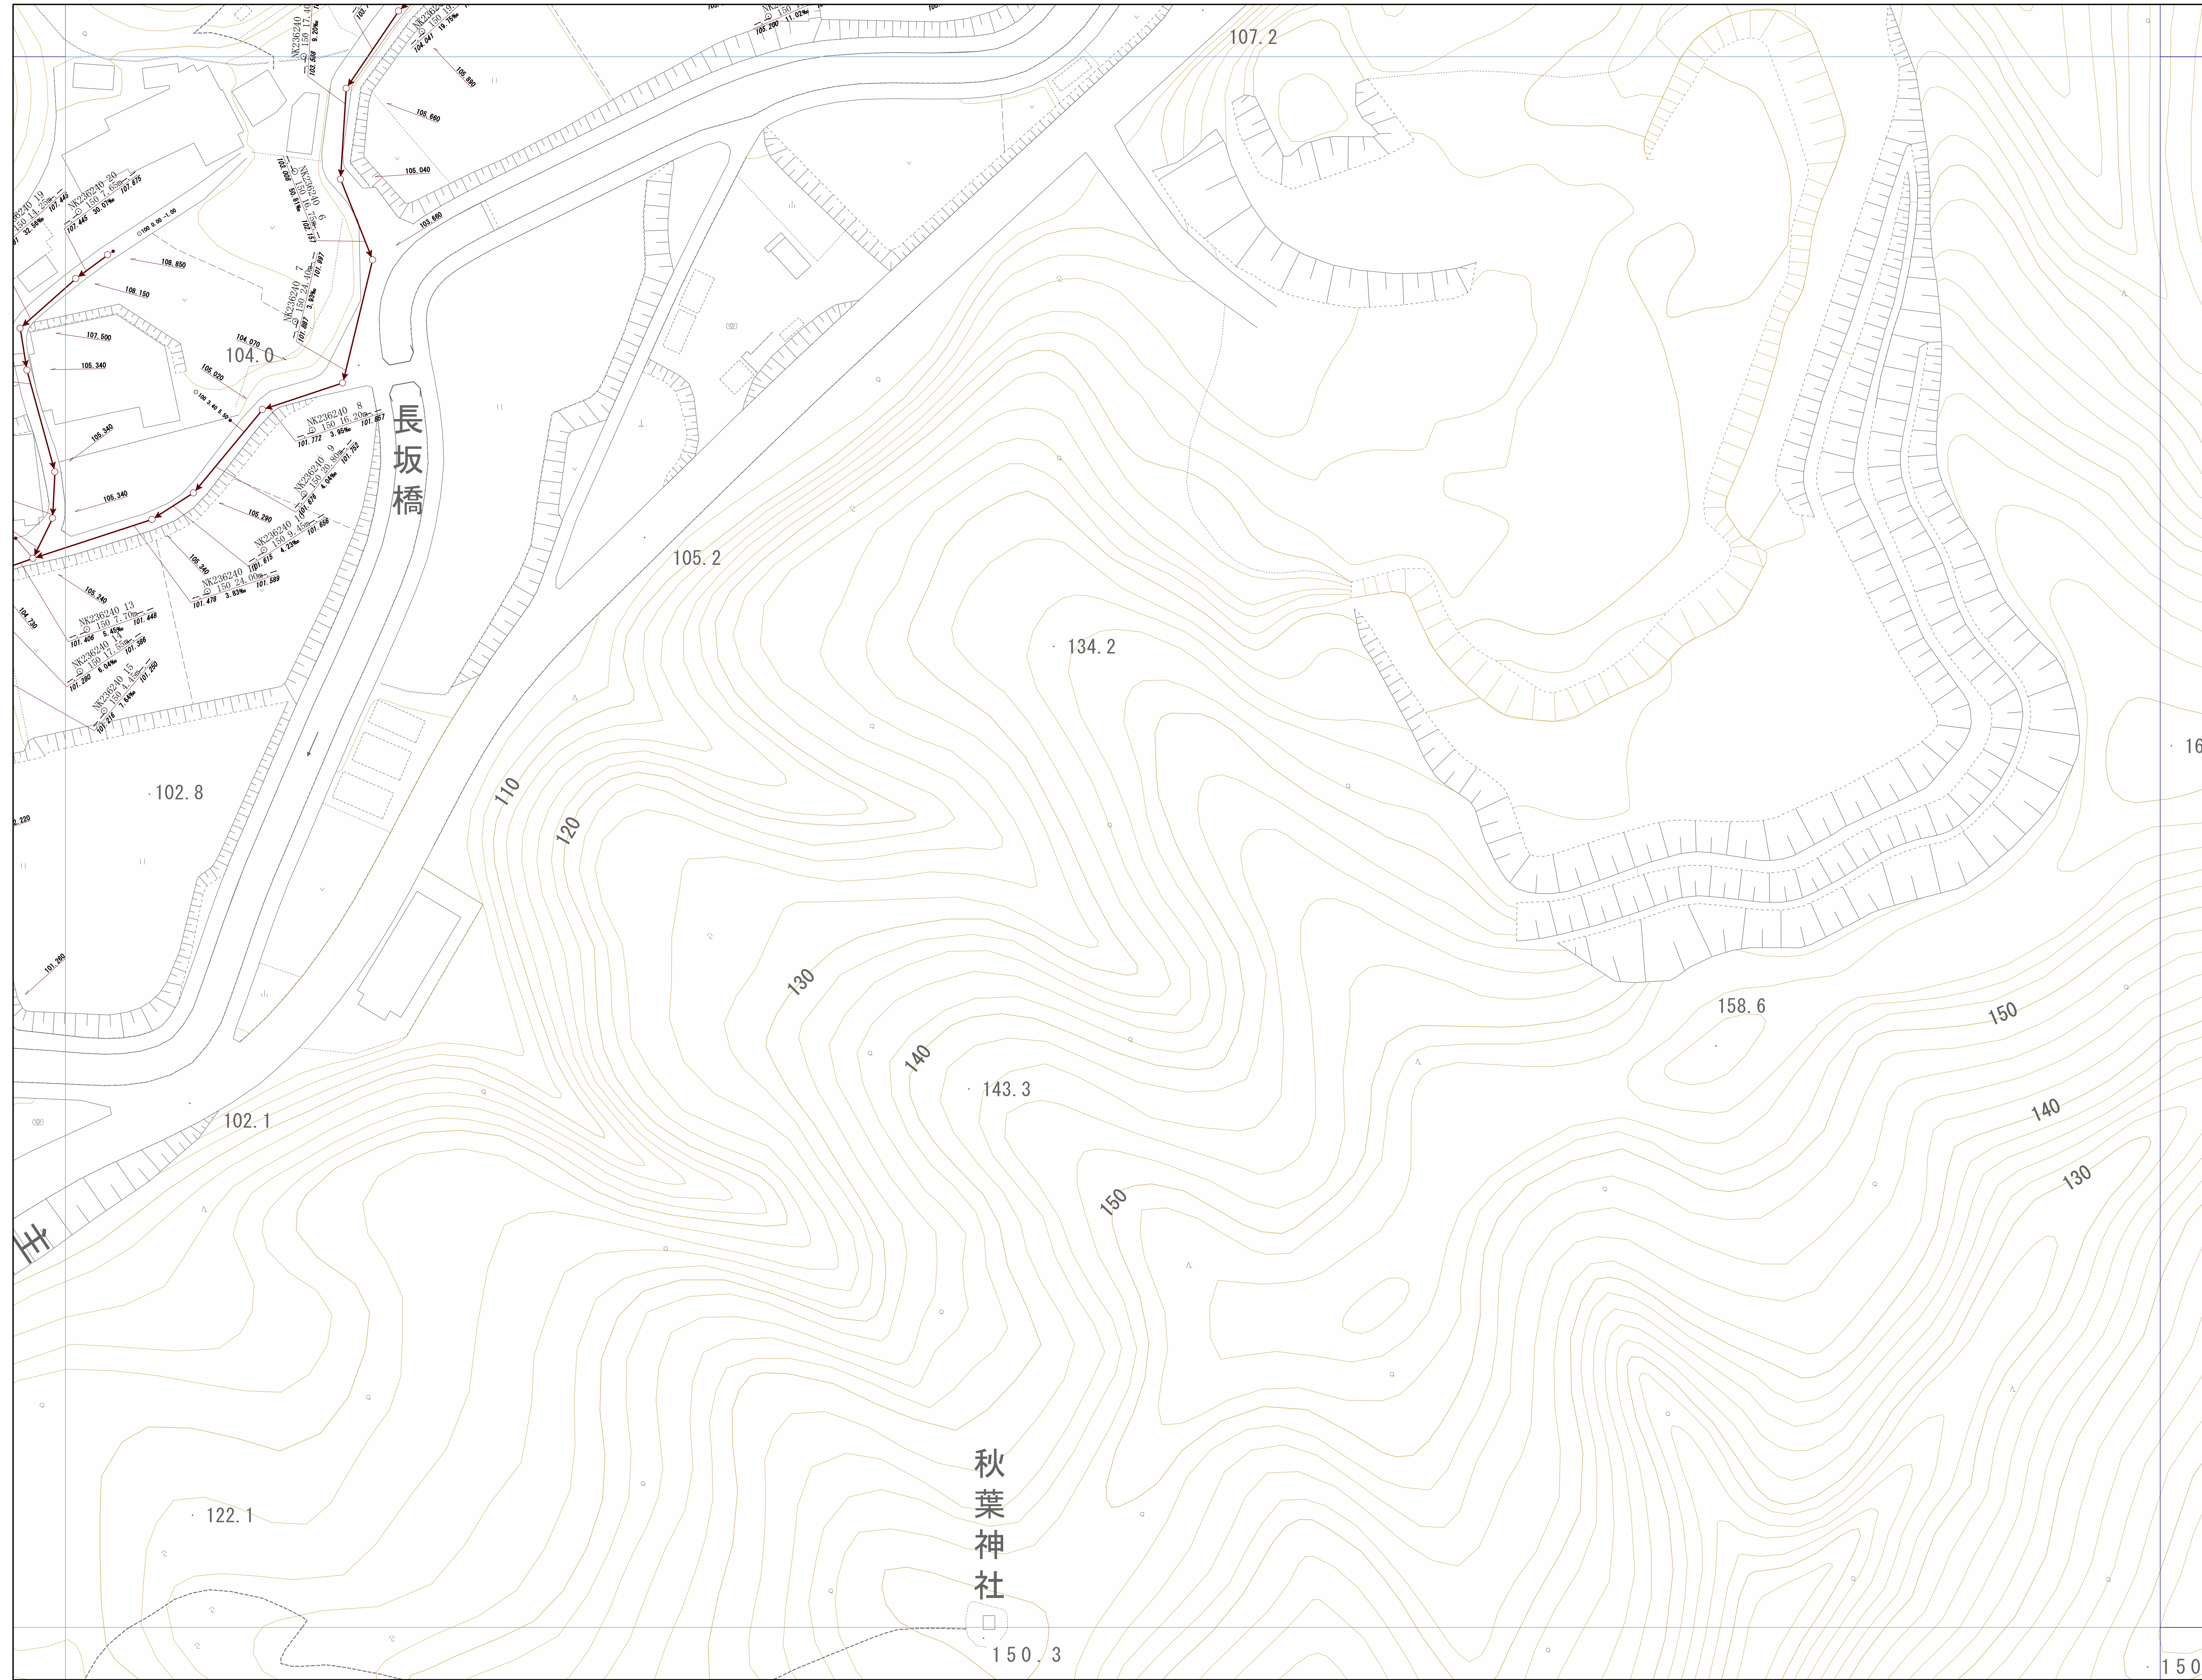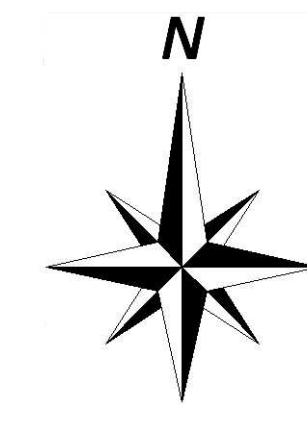



神戸市建設局下水道部

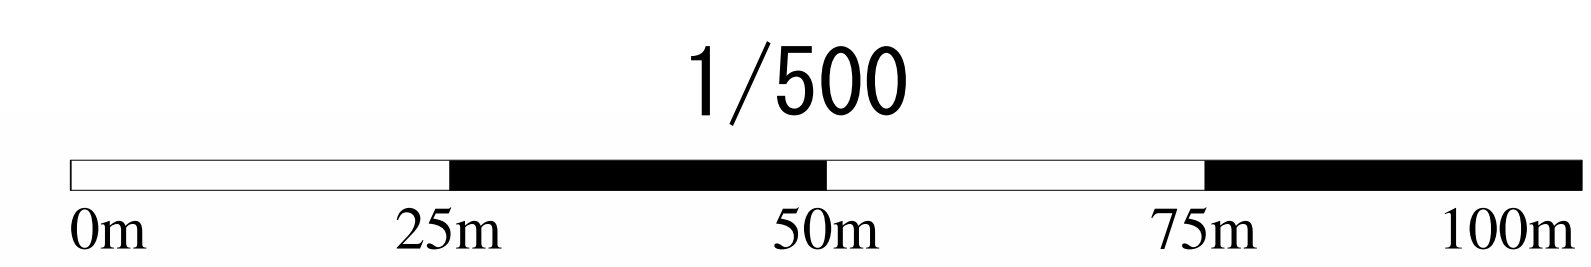




# 管路施設図

OF6692	OF6693	OF6694
OF7602	OF7603	OF7604
OF7612	OF7613	OF7614

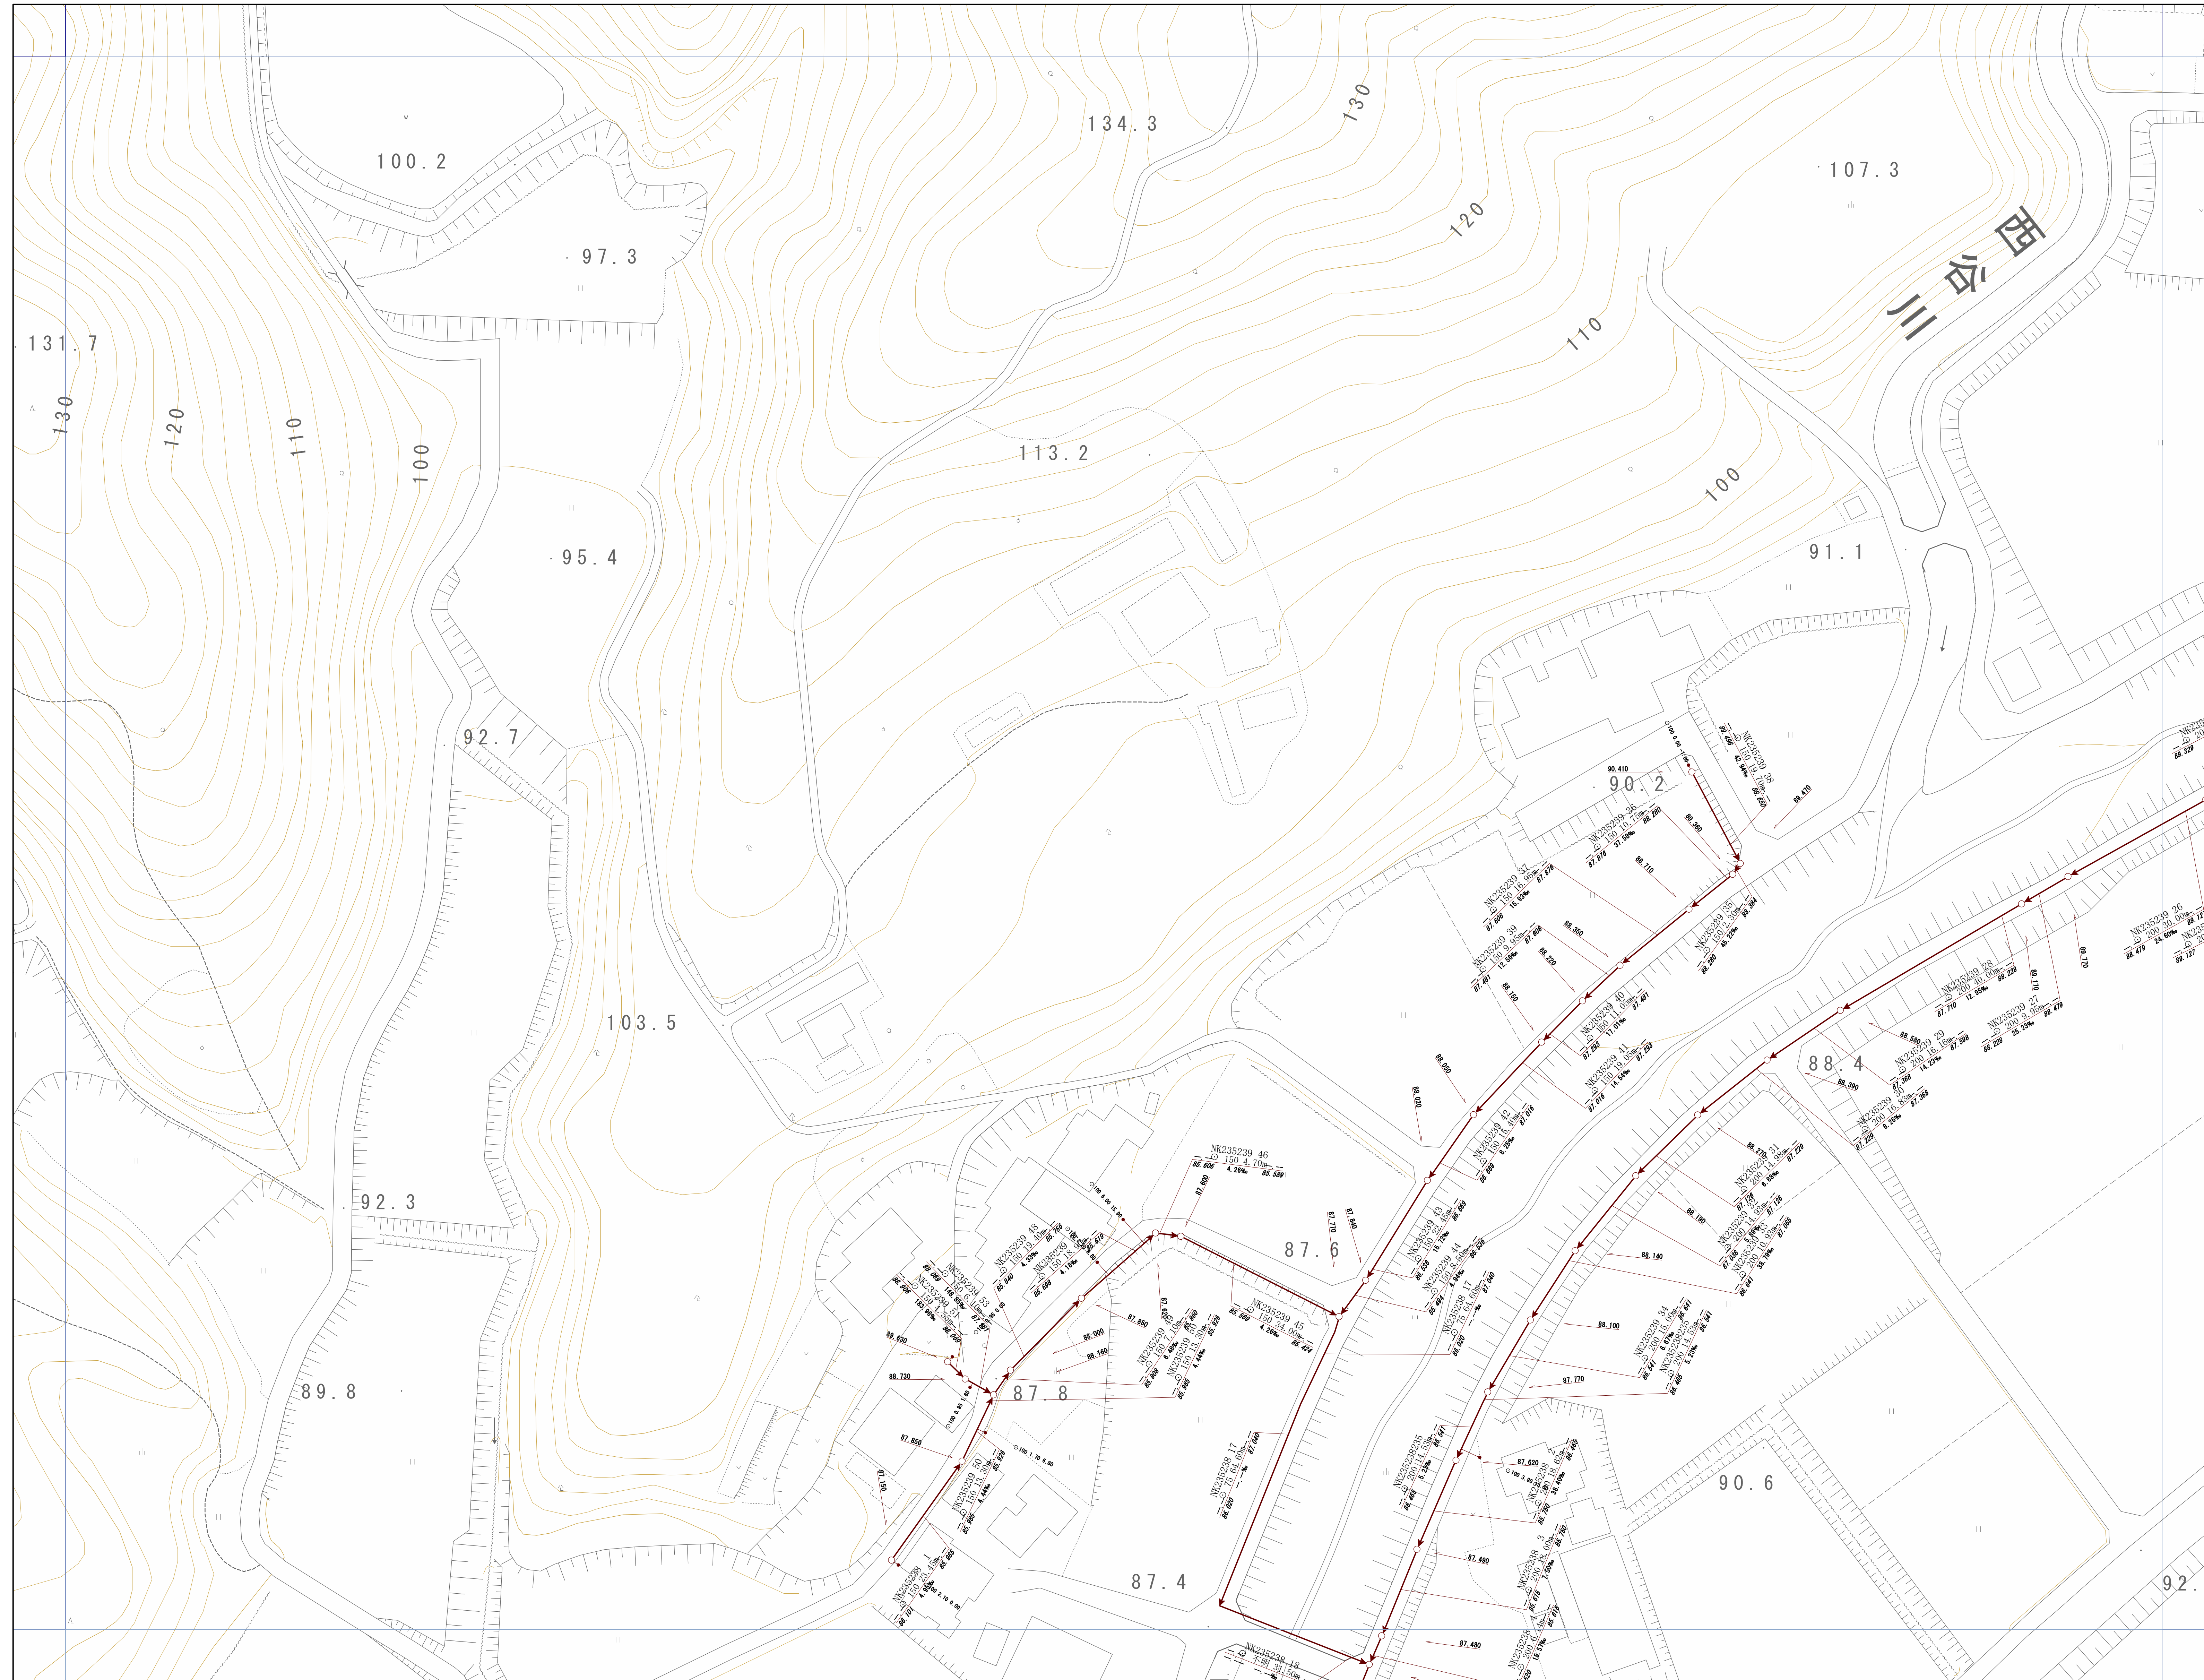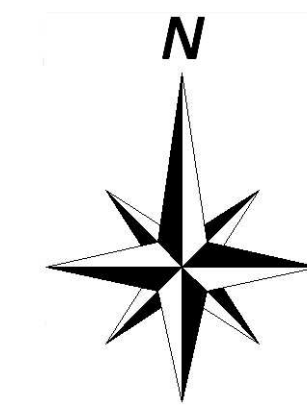


神戸市建設局  
下水道部

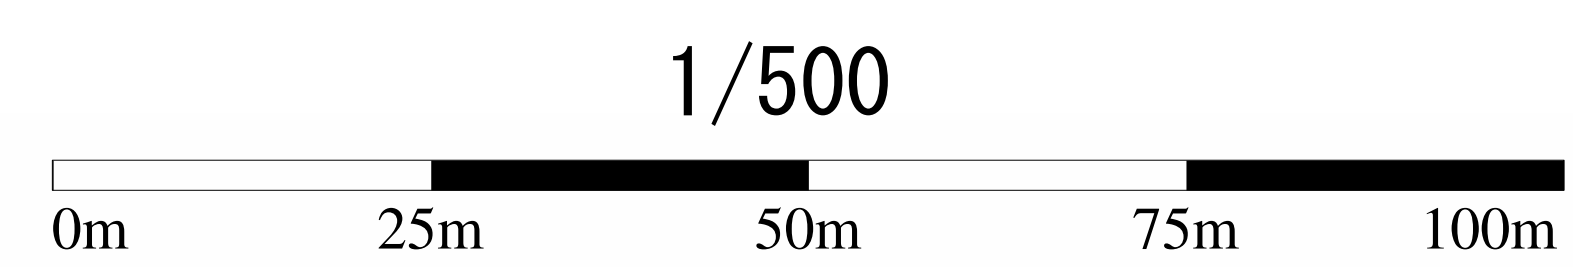




# 管路施設図

OF6693	OF6694	OF6695
OF7603	OF7604	OF7605
OF7613	OF7614	OF7615

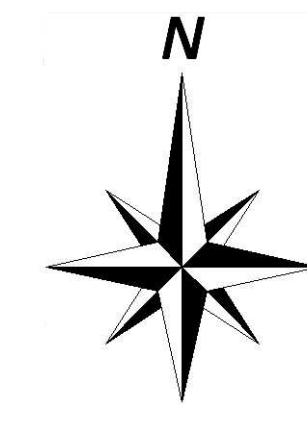

神戸市建設局  
下水道部



1/500

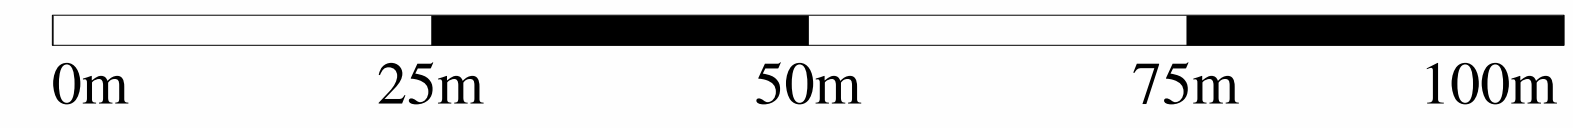




# 管路施設図

OF6694	OF6695	OF6696
OF7604	OF7605	OF7606
OF7614	OF7615	OF7616

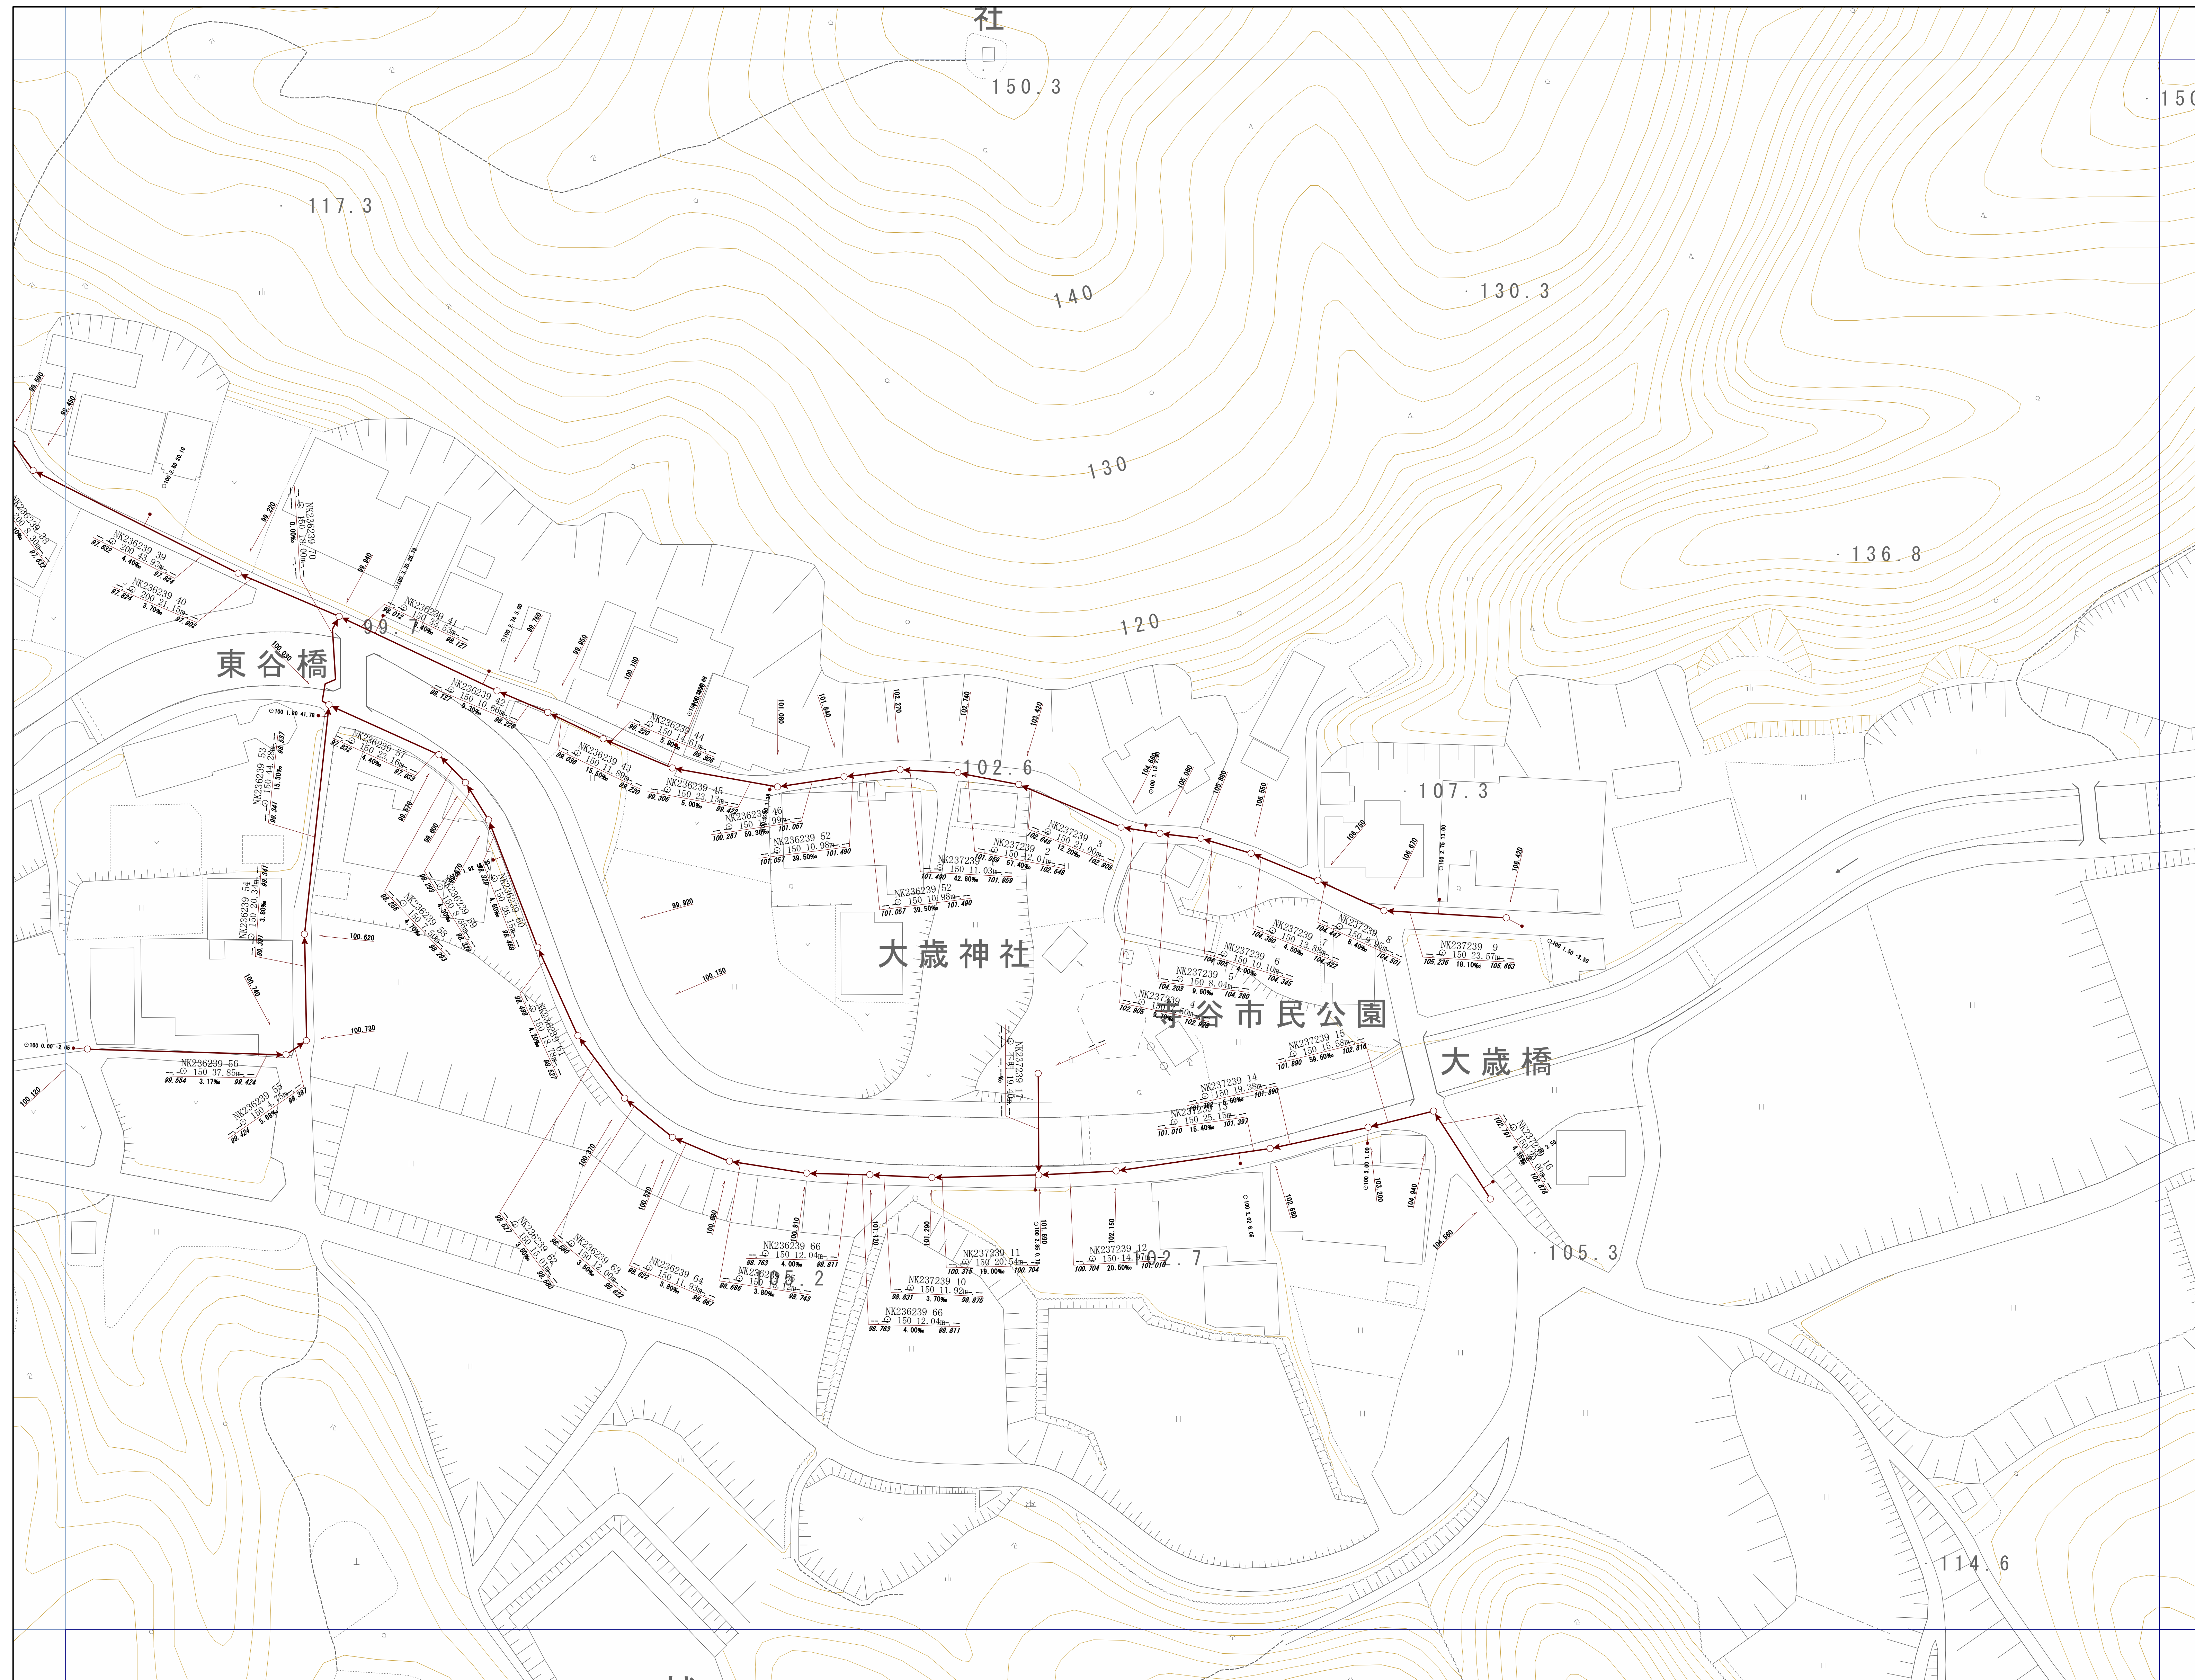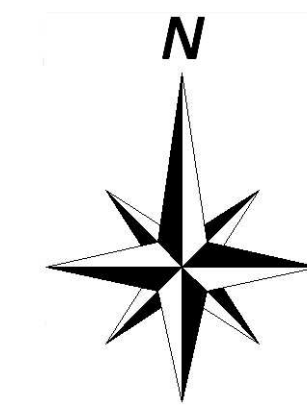

神戸市建設局下水道部


1/500

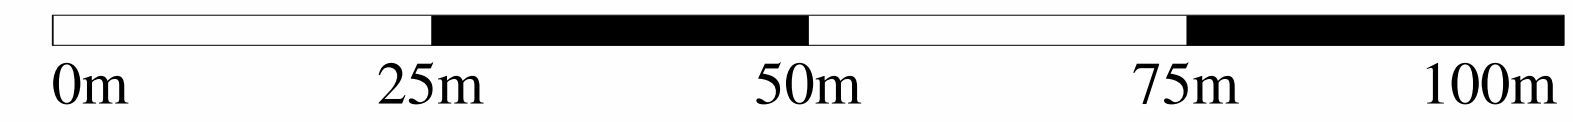



# 管路施設図


OF7601	OF7602	OF7603
OF7611	OF7612	OF7613
OF7621	OF7622	OF7623

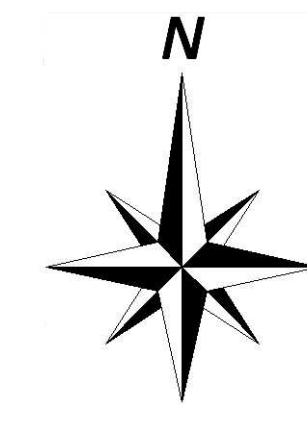

櫛谷町寺谷





神戸市建設局下水道部

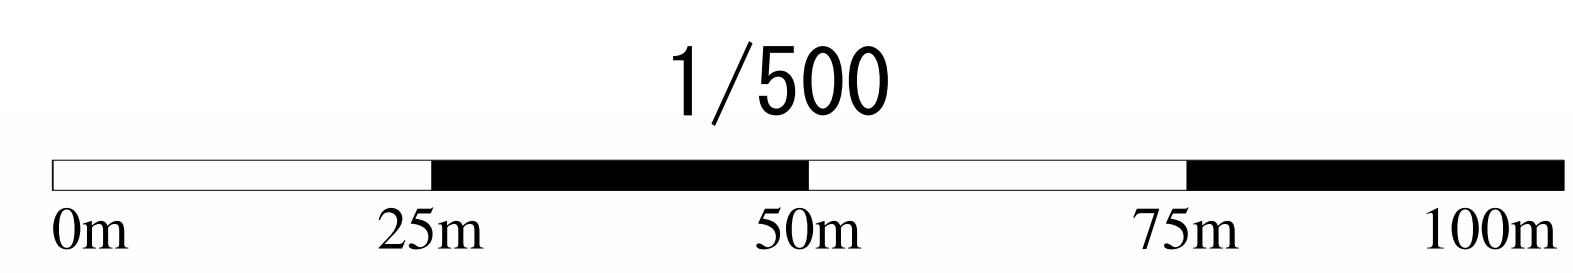




# 管路施設図

OF7602	OF7603	OF7604
OF7612	OF7613	OF7614
OF7622	OF7623	OF7624

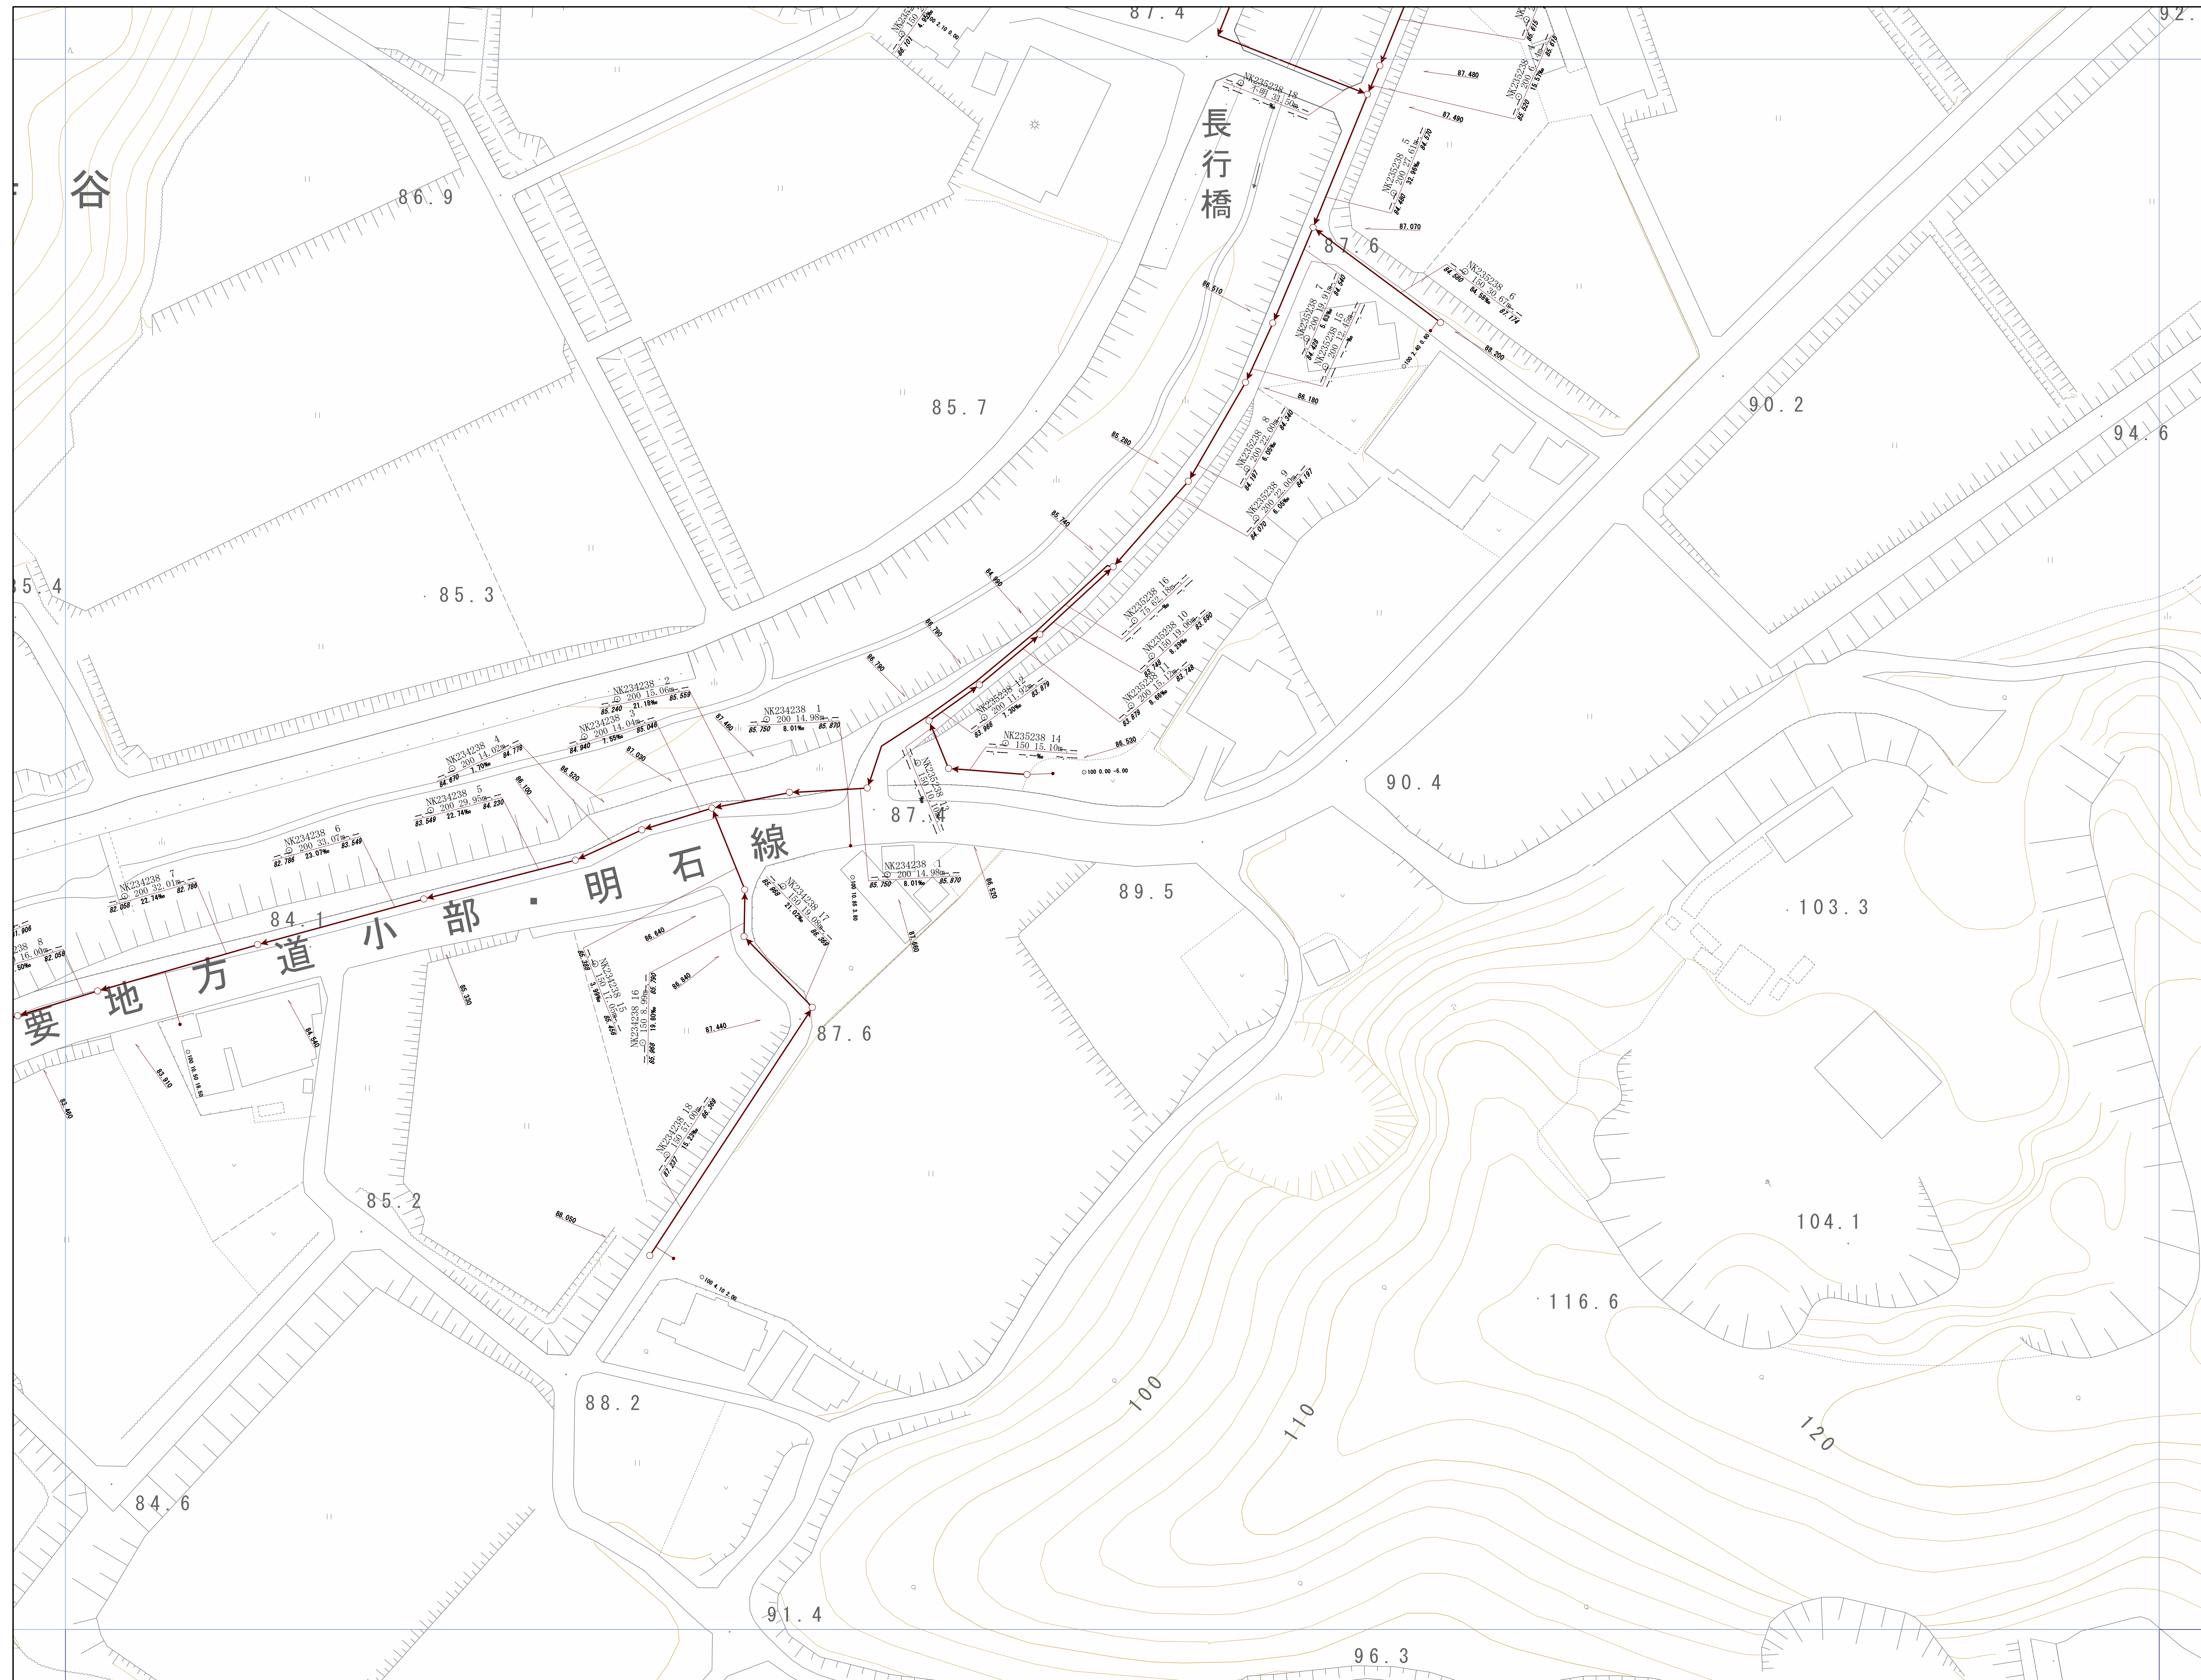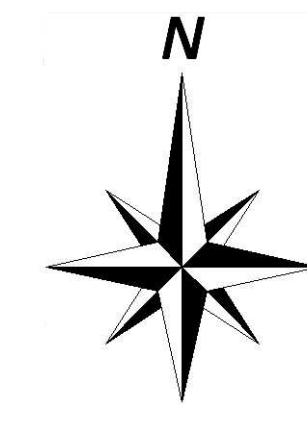

神戸市建設局  
下水道部



1/500

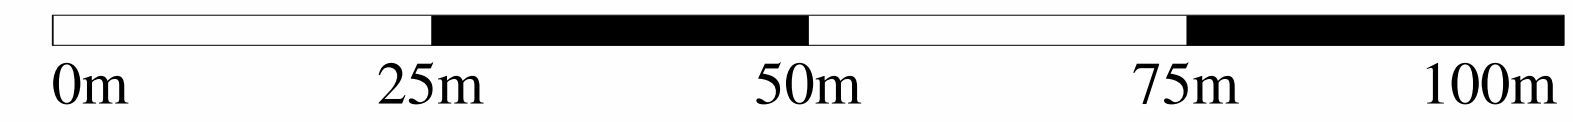




# 管路施設図

OF7611	OF7612	OF7613
OF7621	OF7622	OF7623
OF7631	OF7632	OF7633

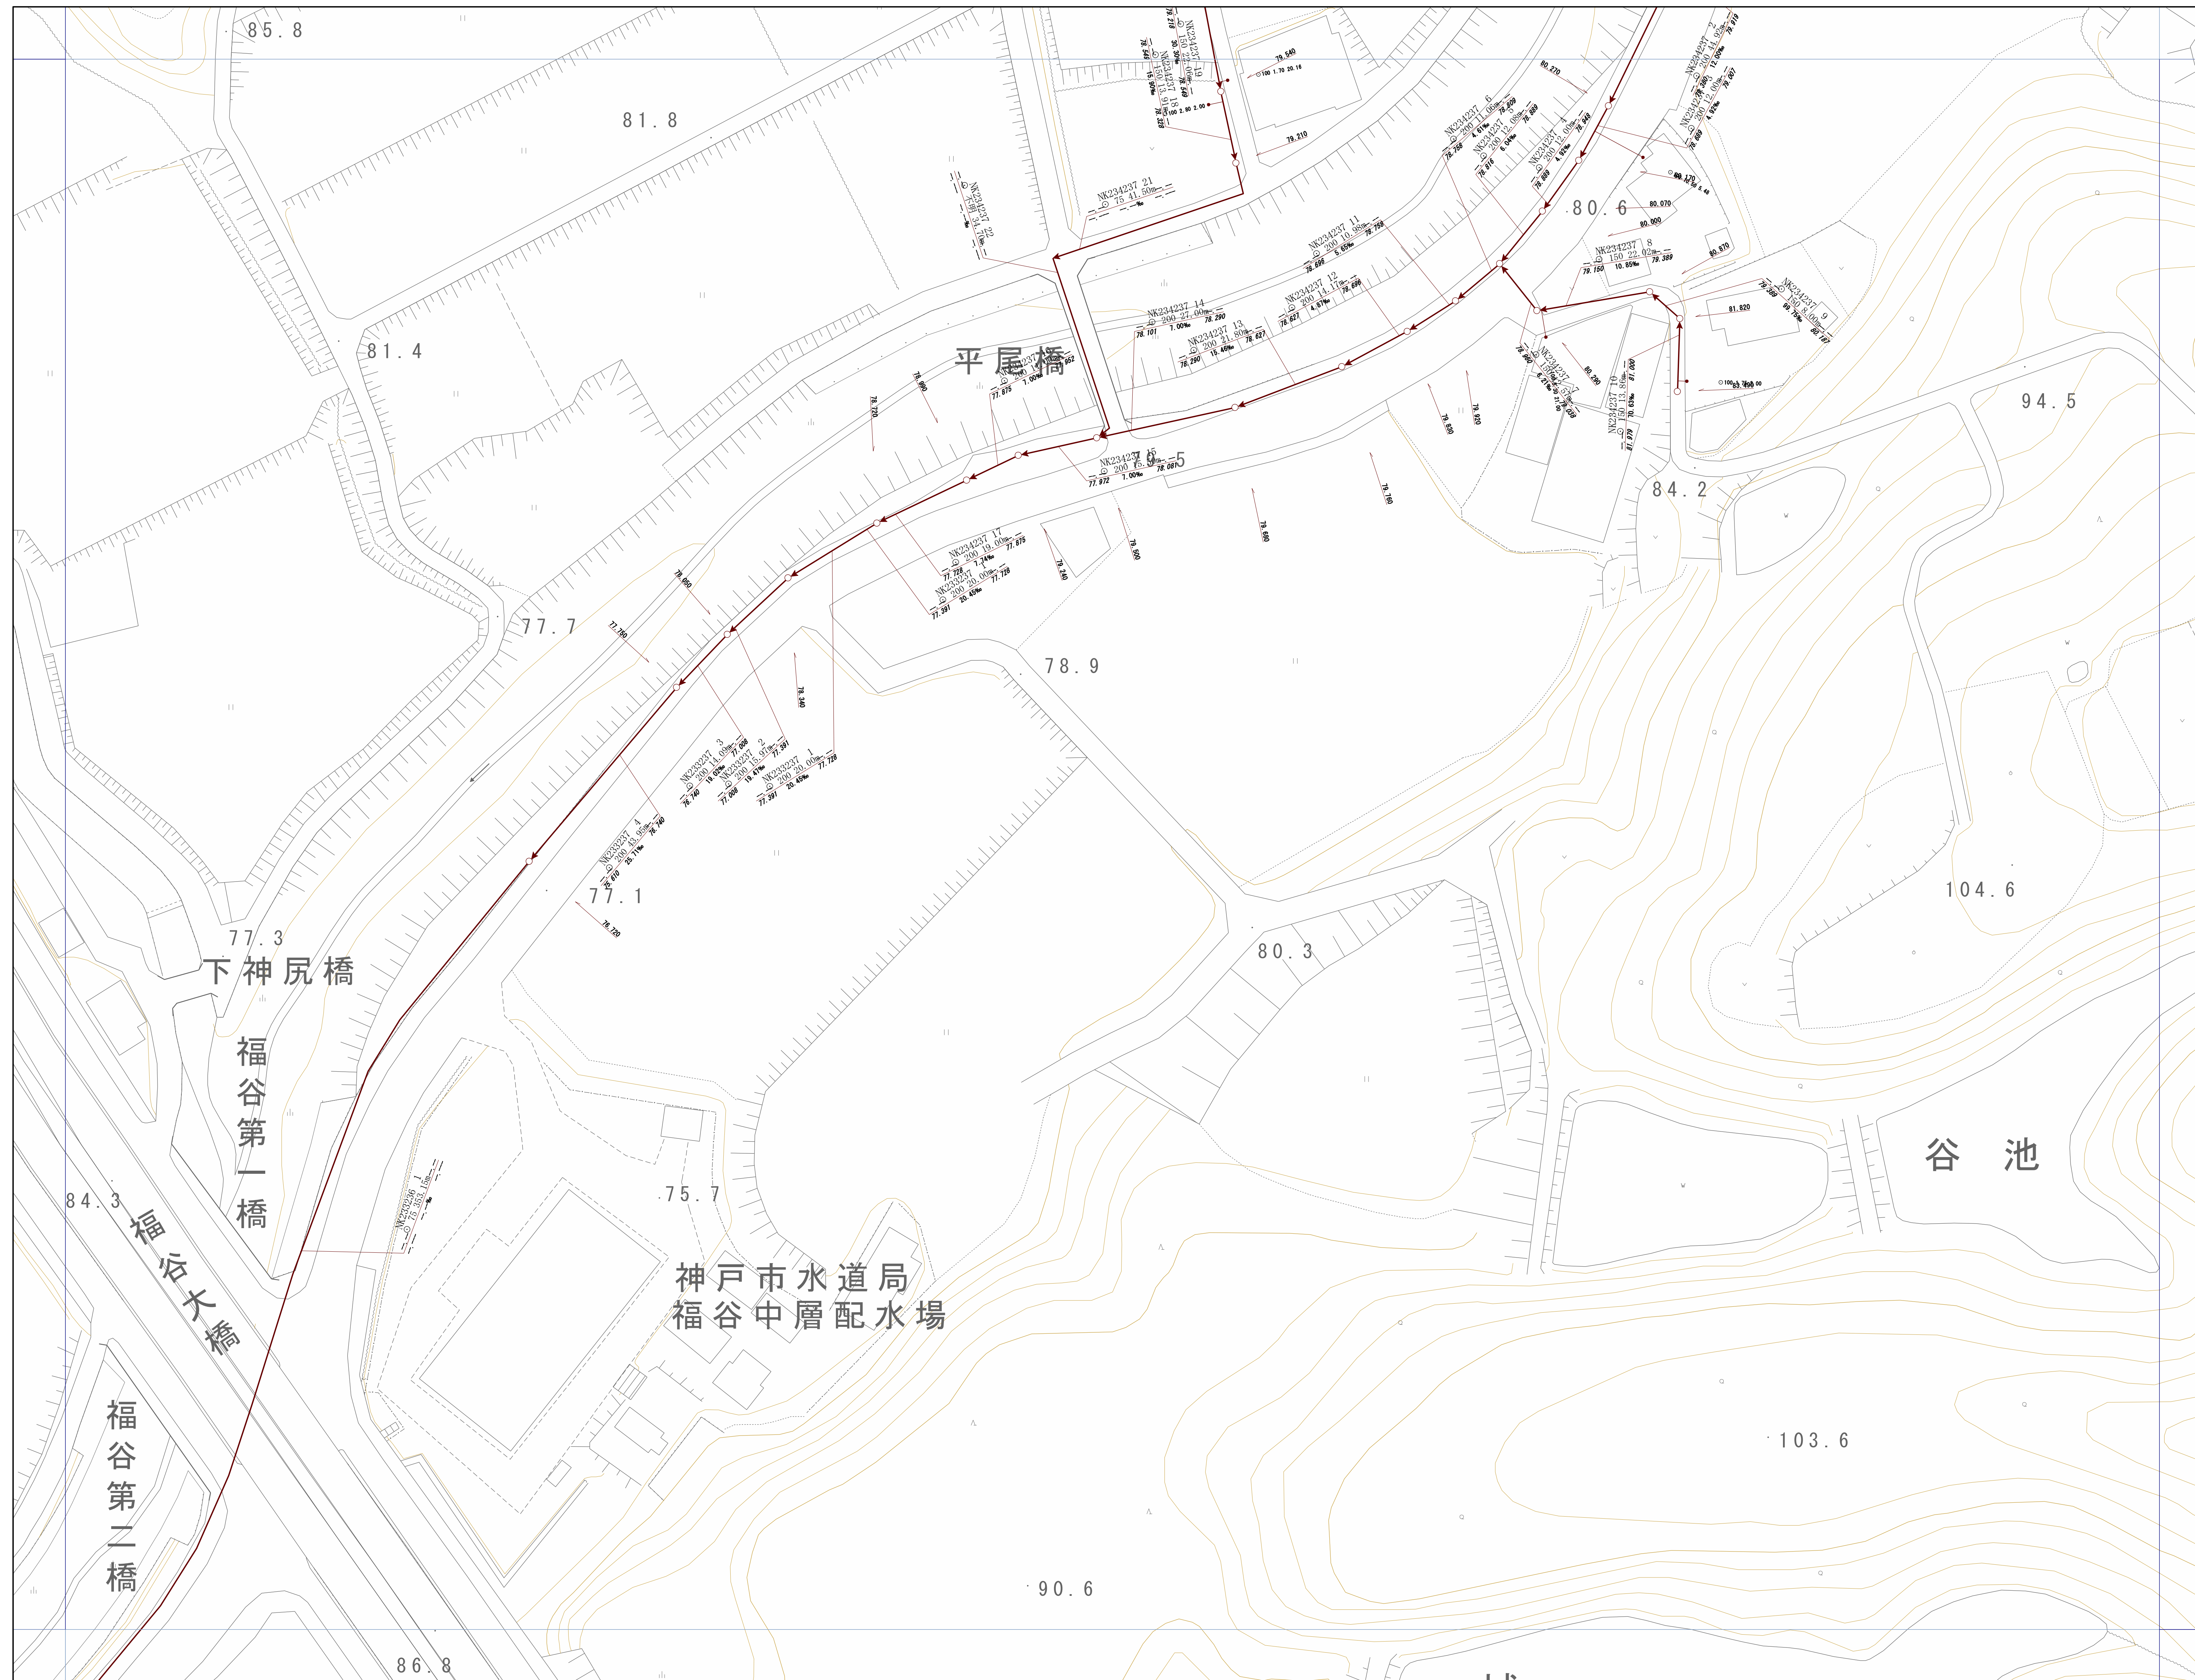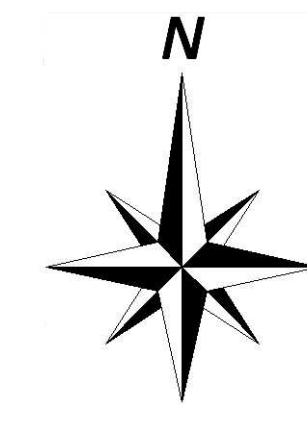


神戸市建設局  
下水道部

1/500

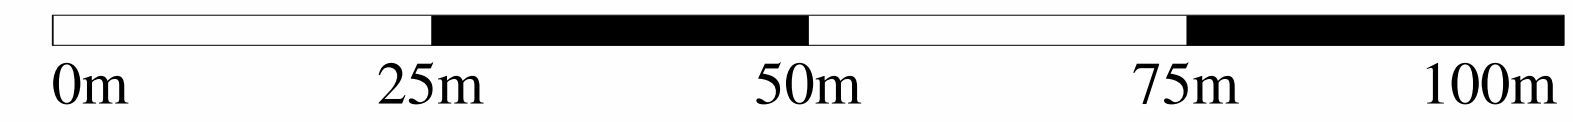




# 管路施設図

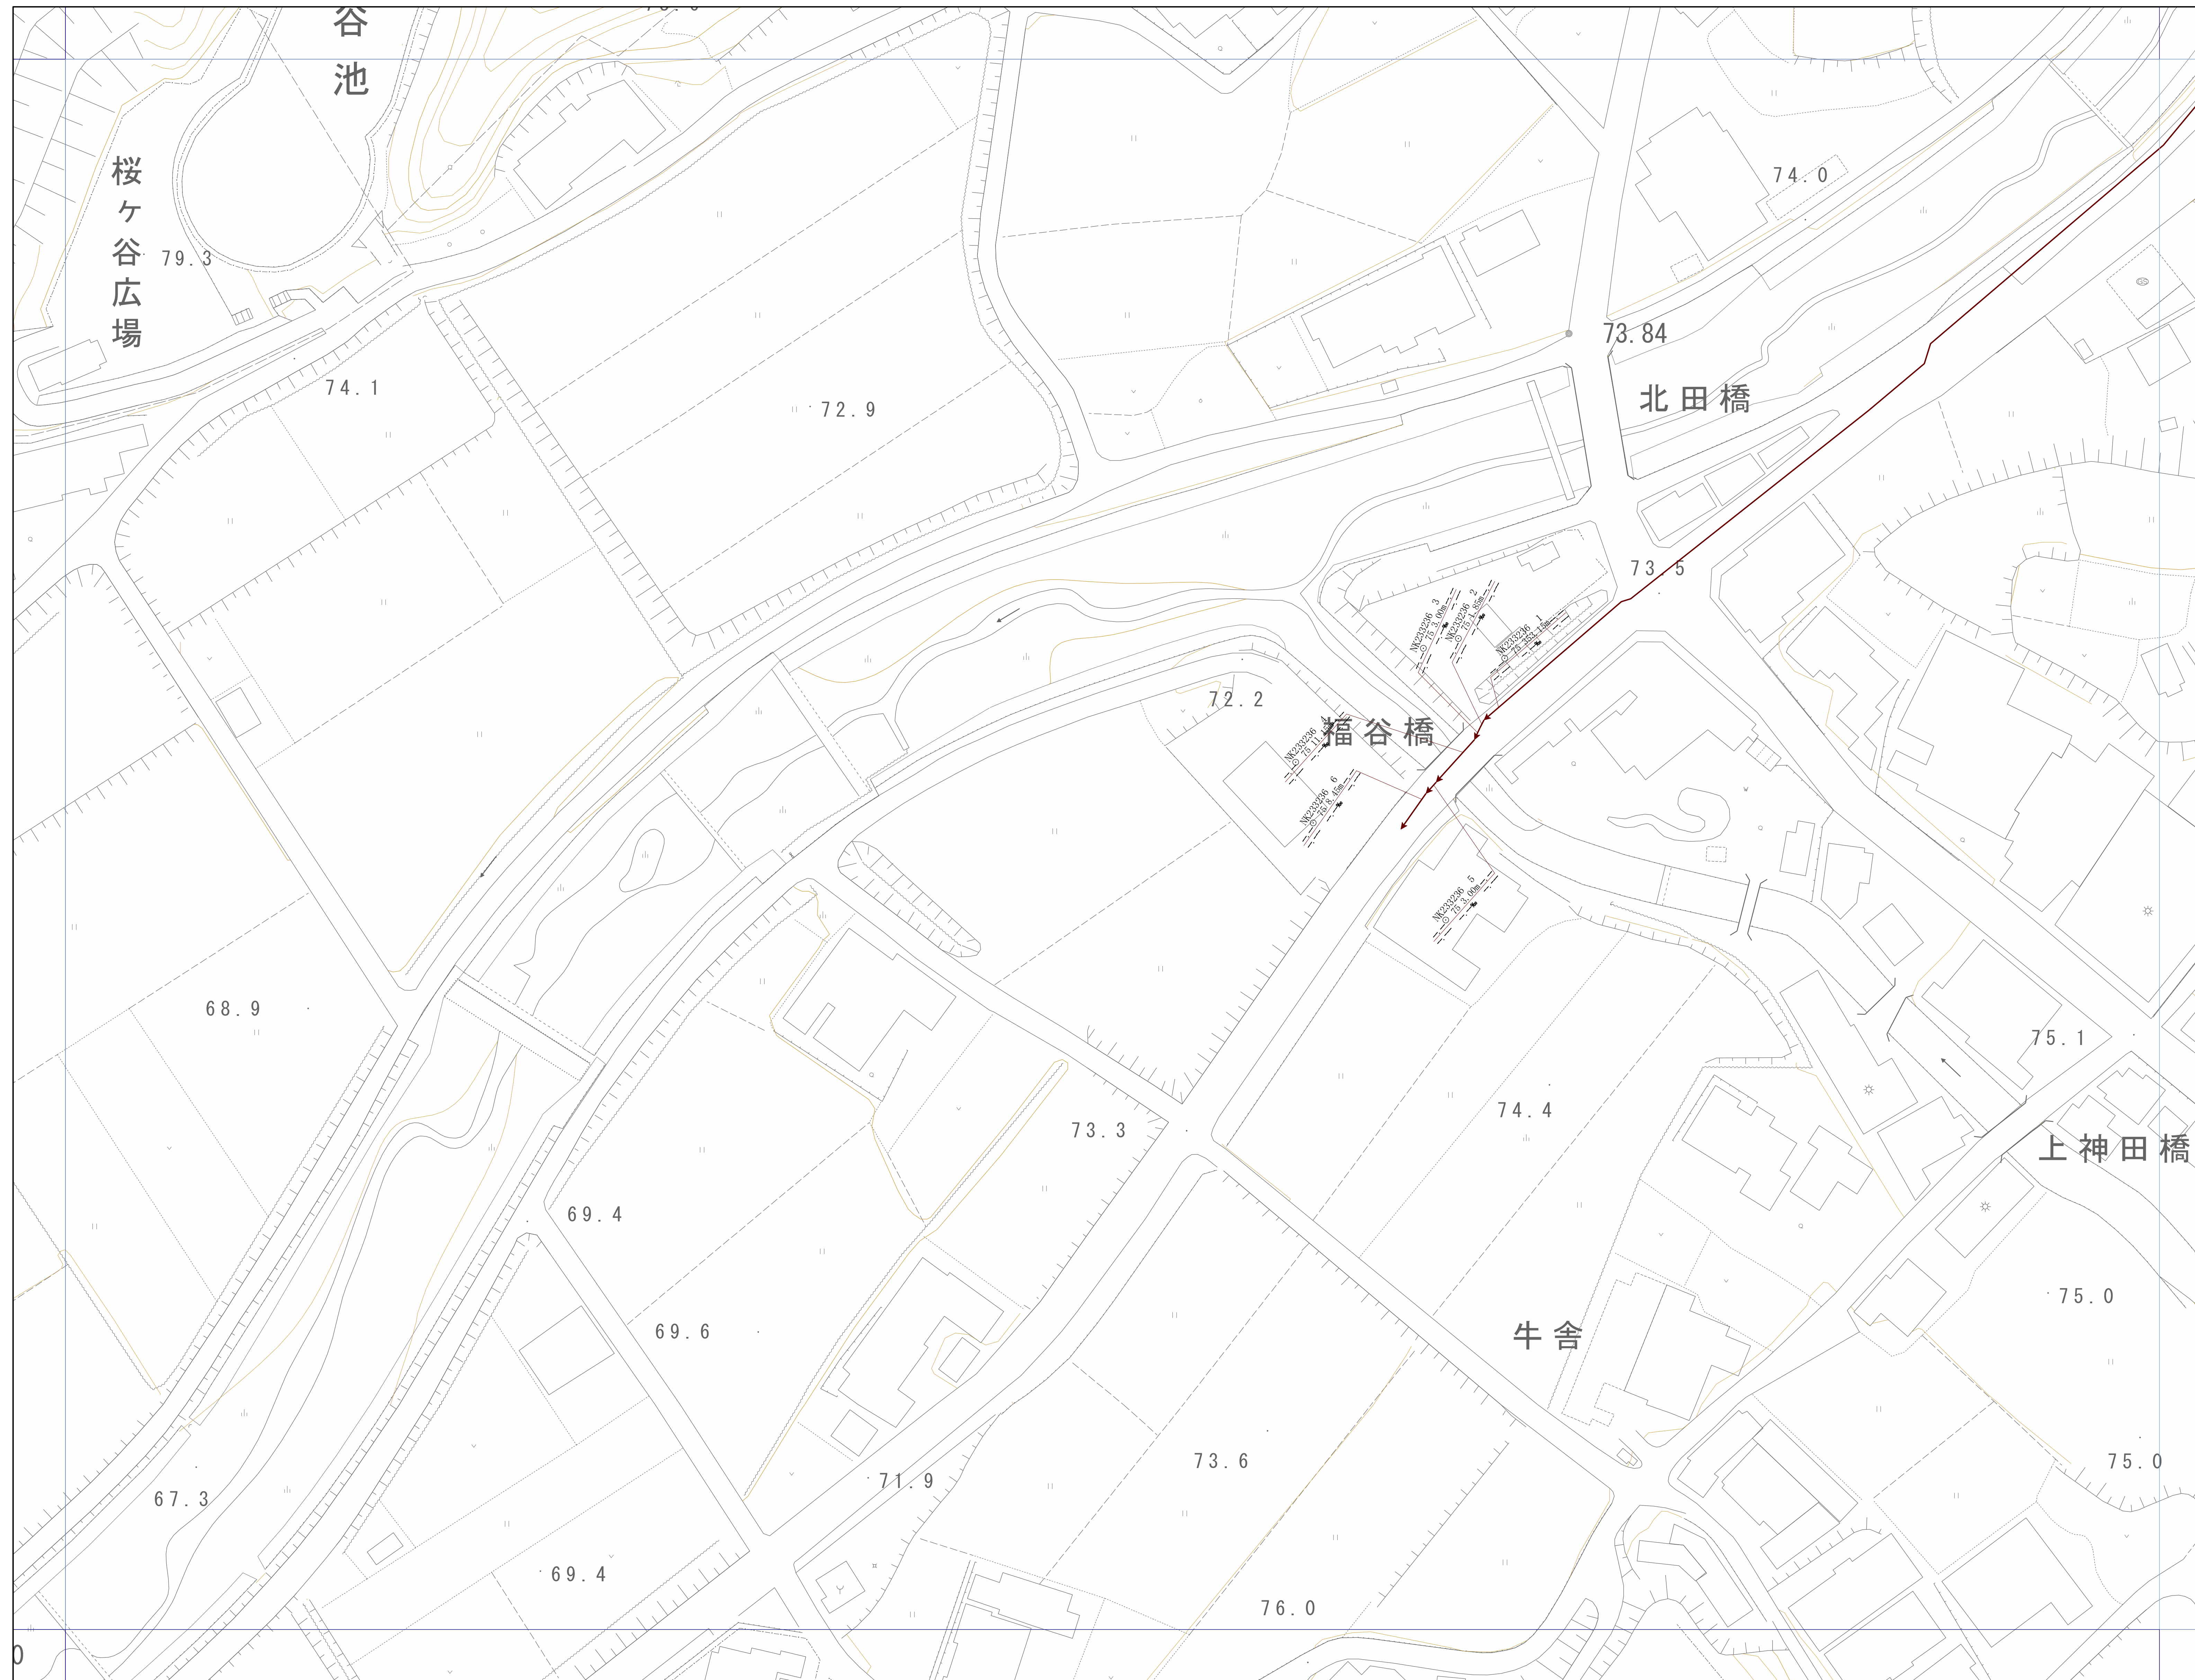


OF7620	OF7621	OF7622
OF7630	OF7631	OF7632
OF7640	OF7641	OF7642

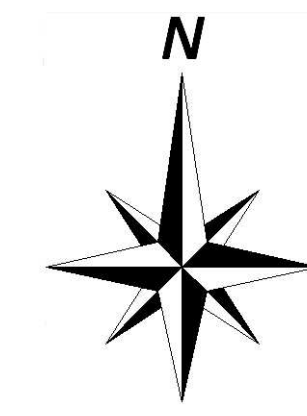

神戸市建設局  
下水道部



1/500

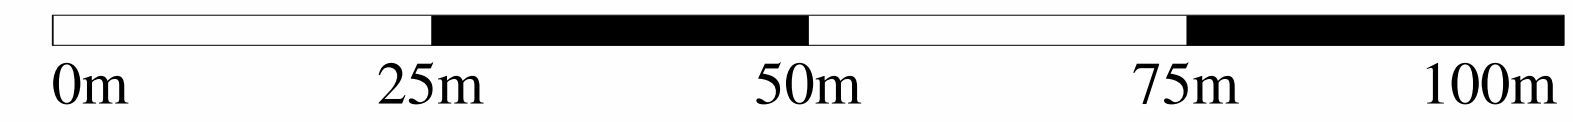



# 管路施設図

OF7621	OF7622	OF7623
OF7631	OF7632	OF7633
OF7641	OF7642	OF7643

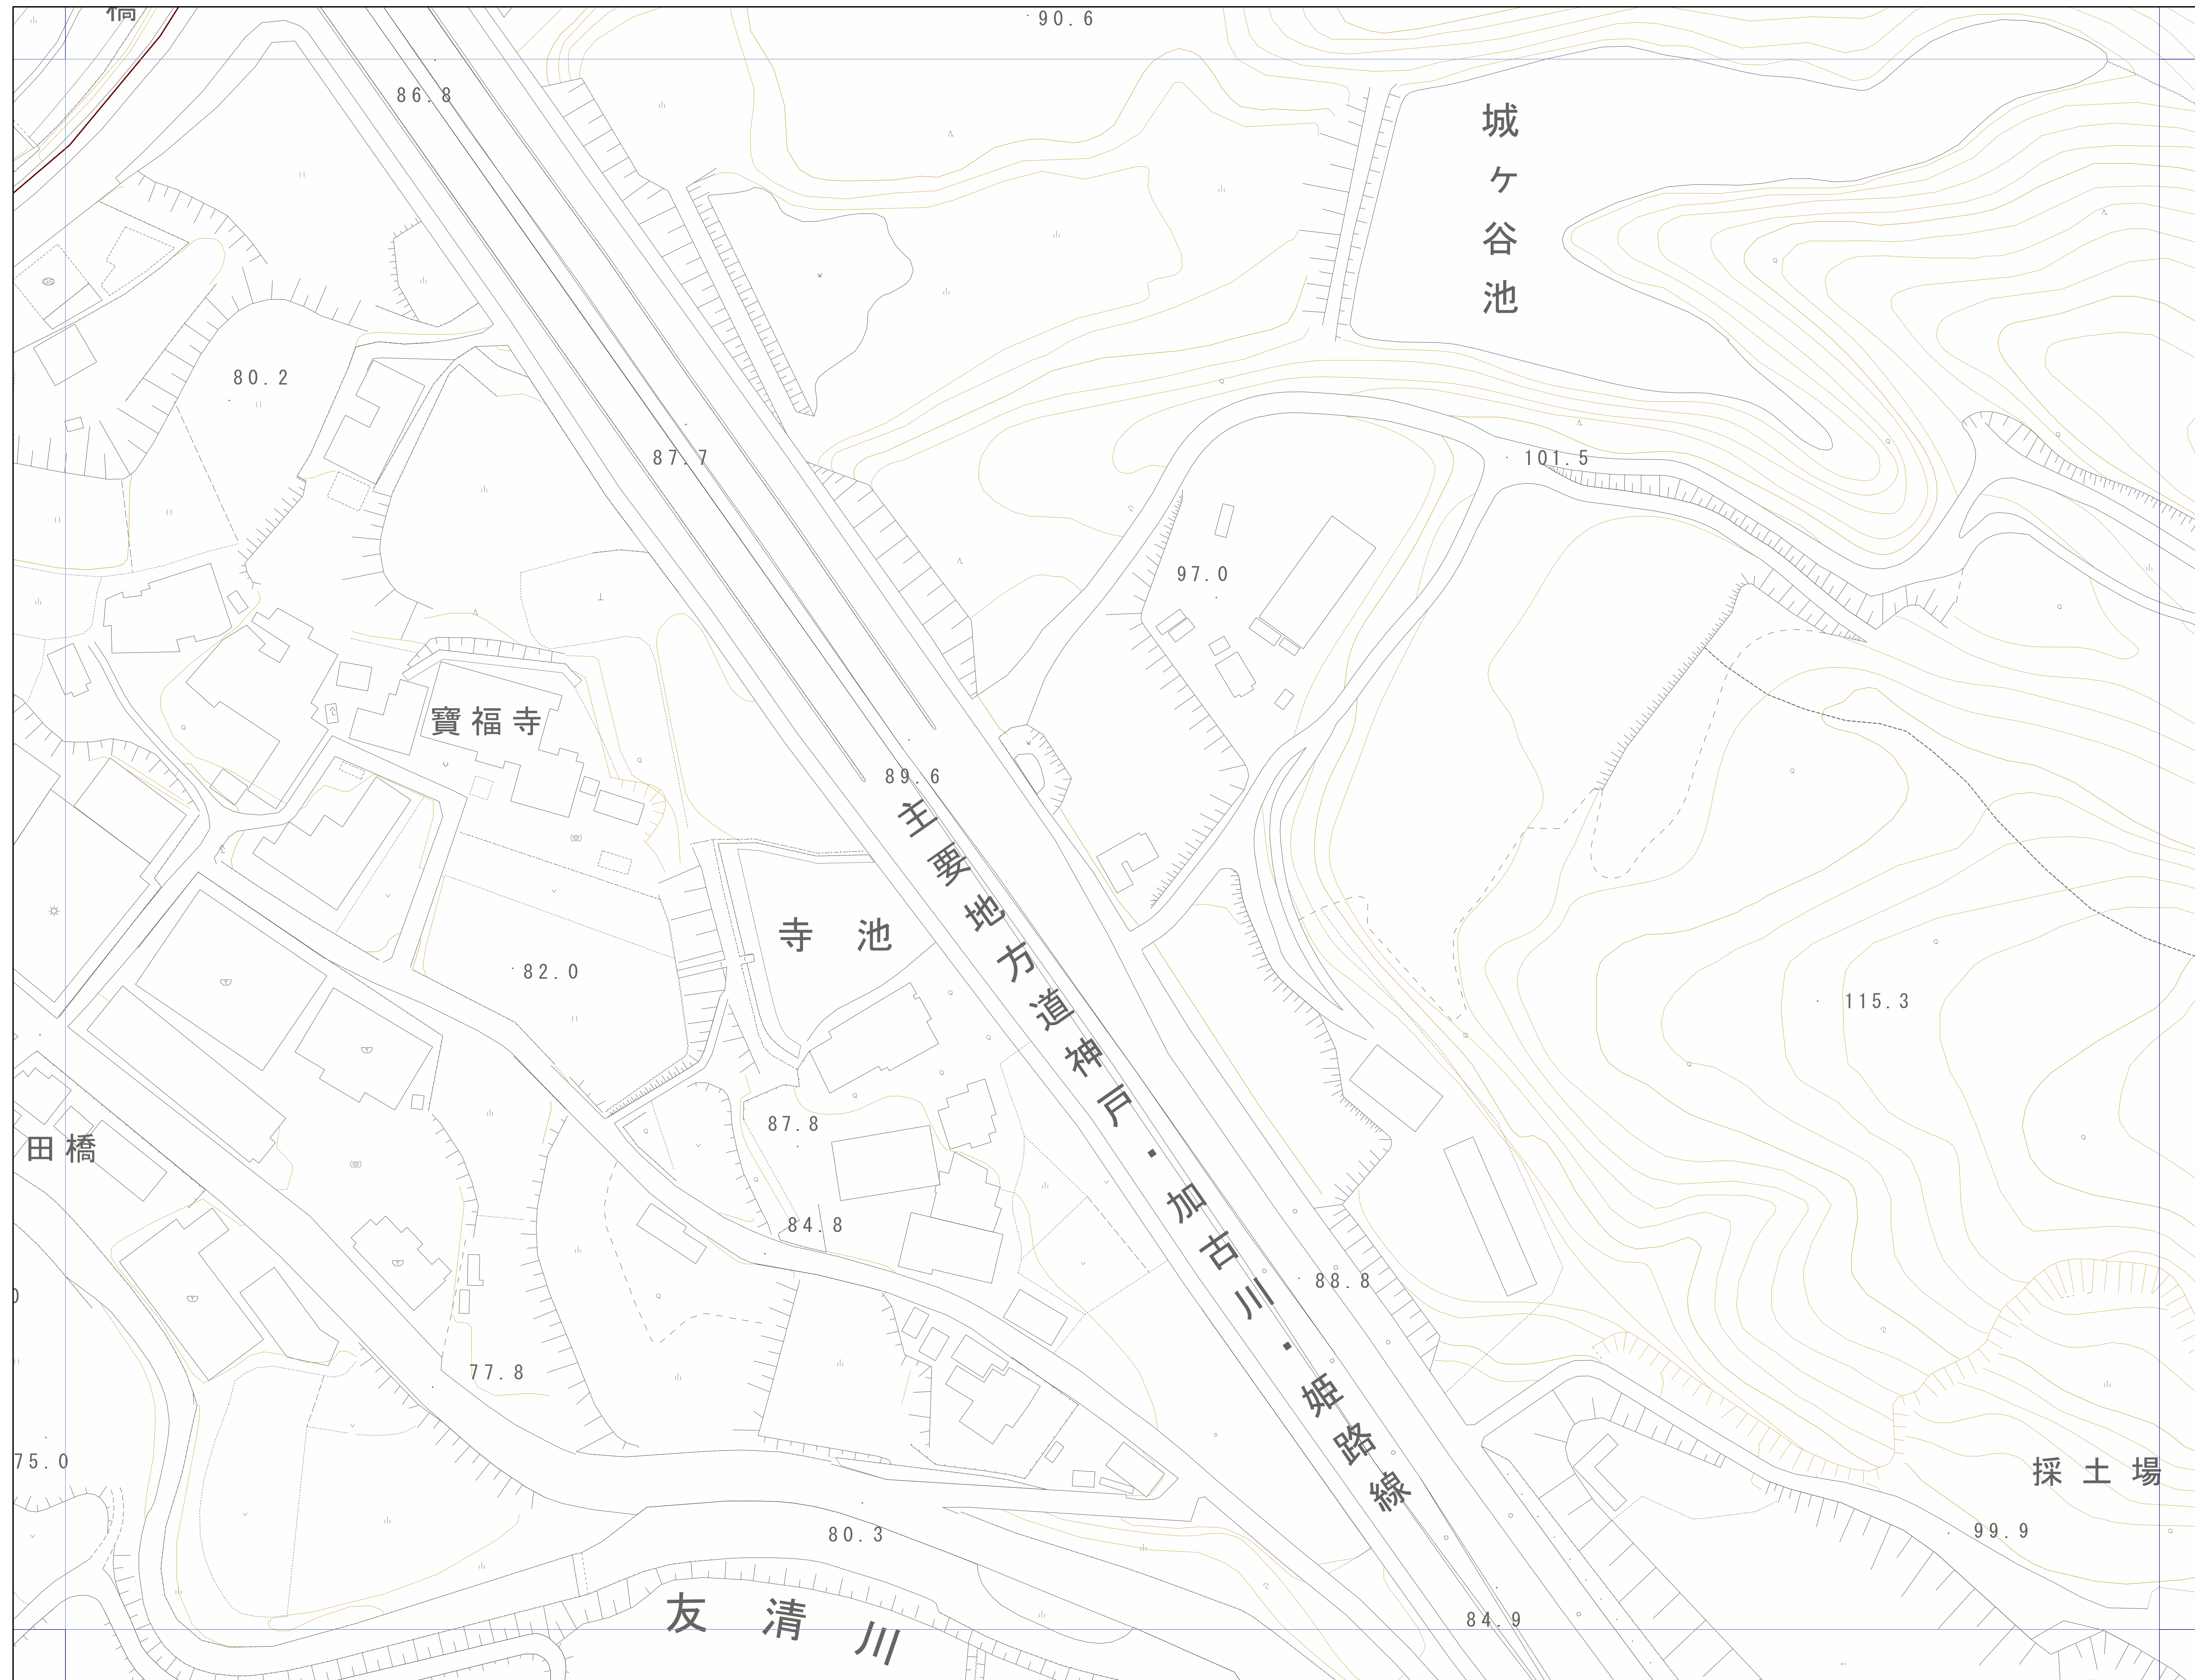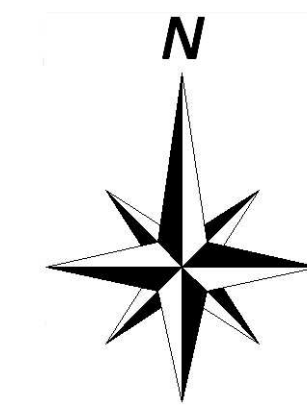

神戸市建設局  
下水道部

